



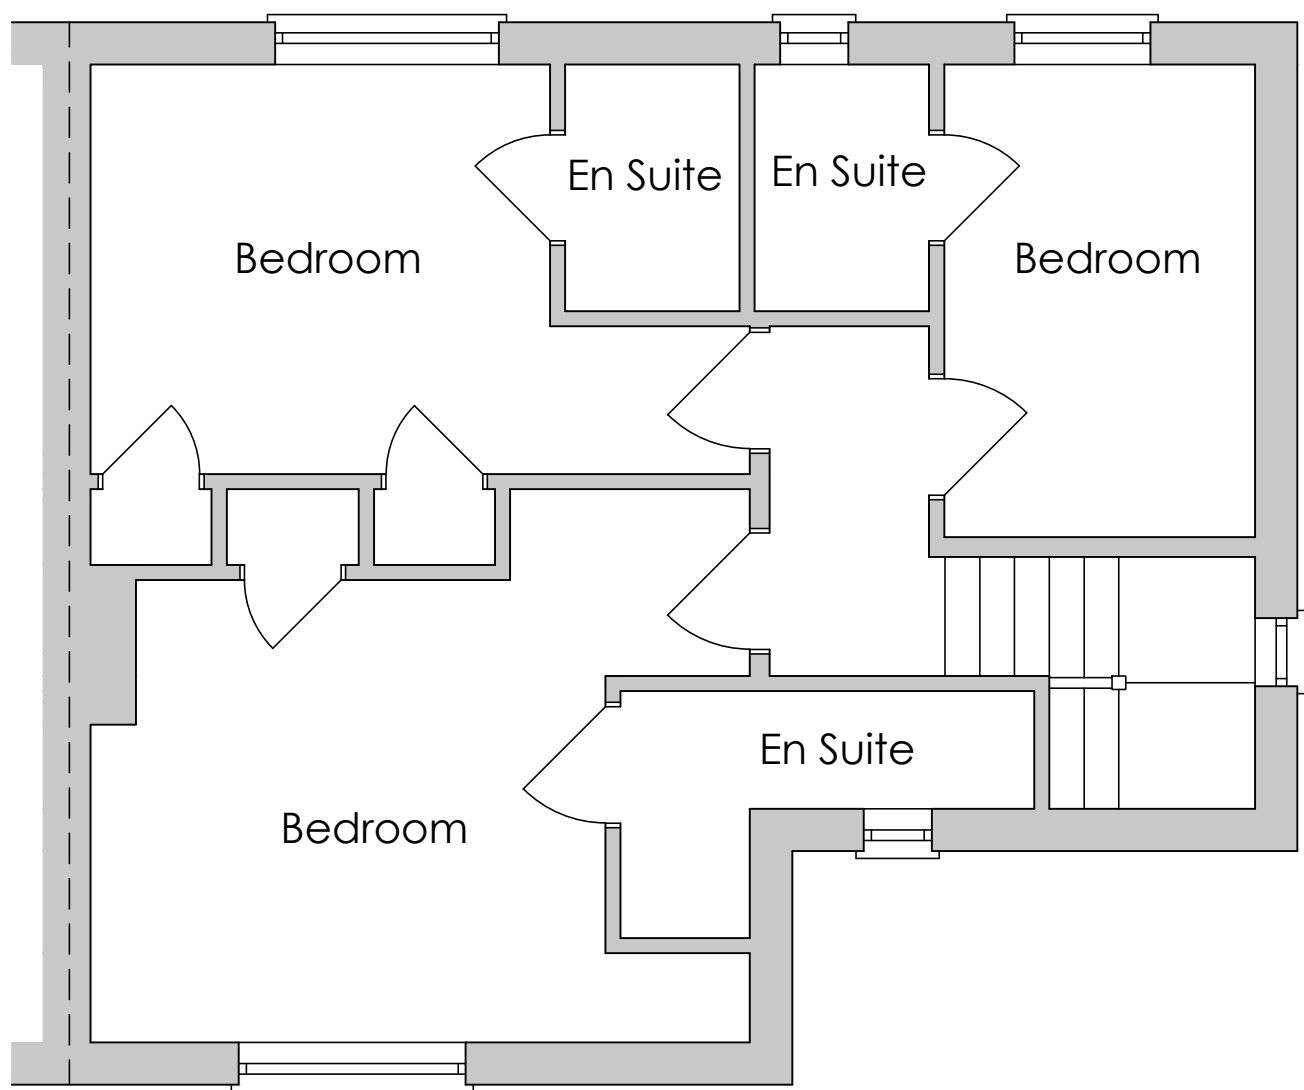


Frist Floor Plan 1:50

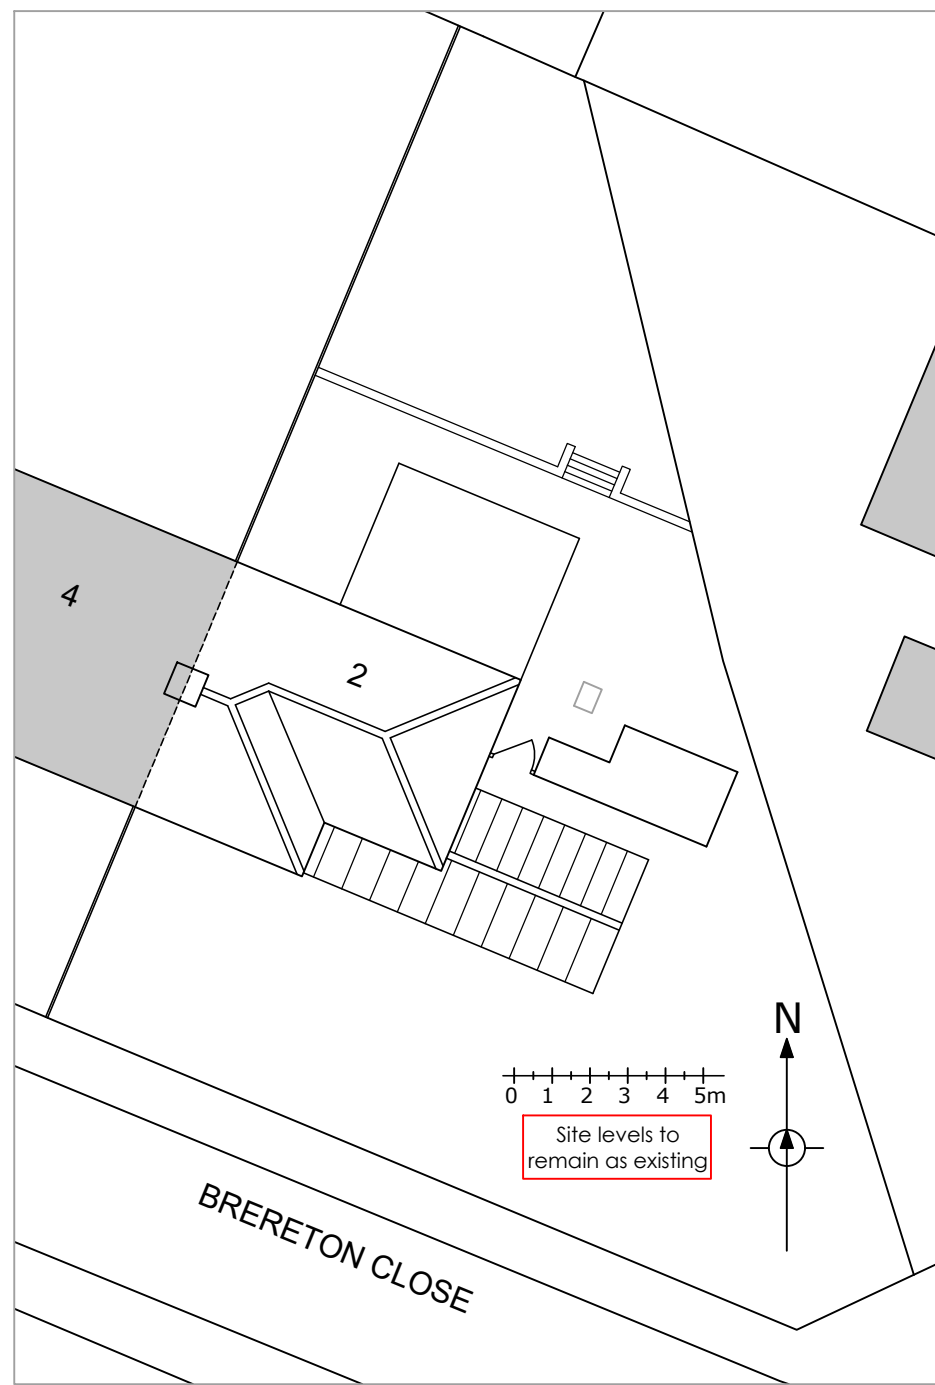

Proposed Site Plan 1:200

PROJECT: 2 Brereton Close, Norwich, NR5 8LX
 DRAWING: Proposed Plans & Elevations
 DRAWING NO: 1883-02B
 SCALE: 1:50, 1:100, 1:200 @A2
 DATE: September 2019

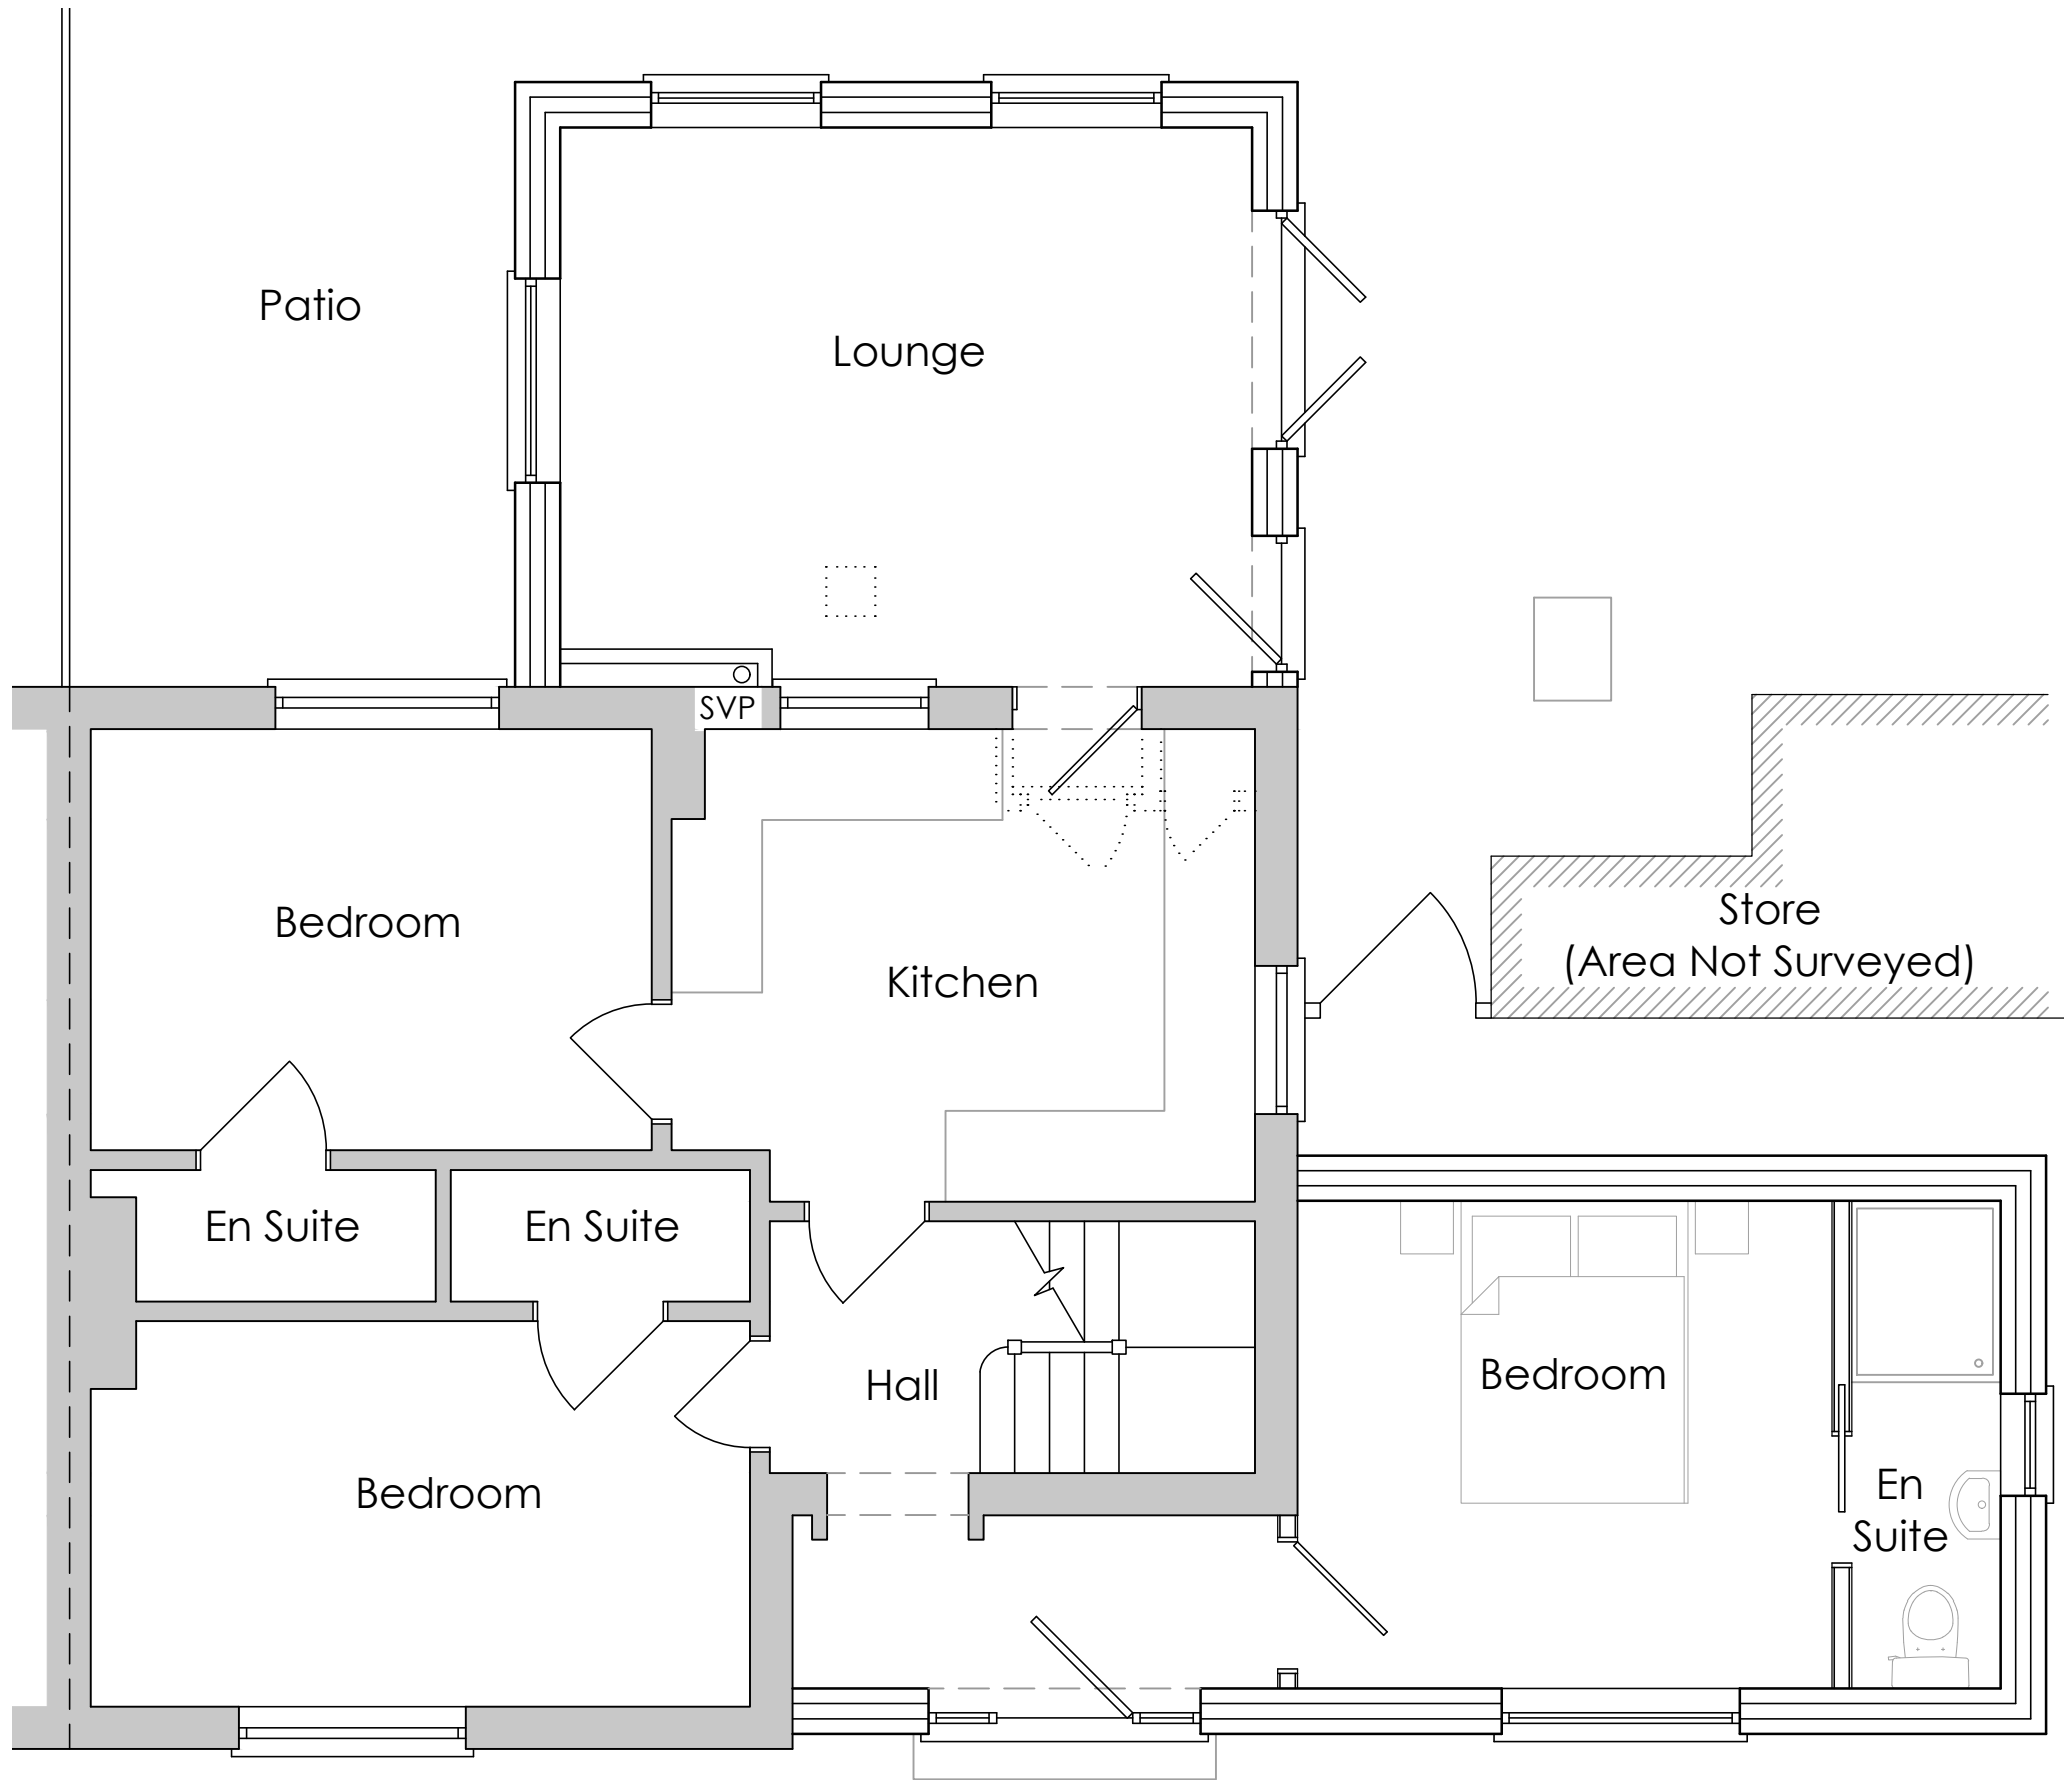

Ground Floor Plan 1:50




South Elevation 1:100



East Elevation



North Elevation

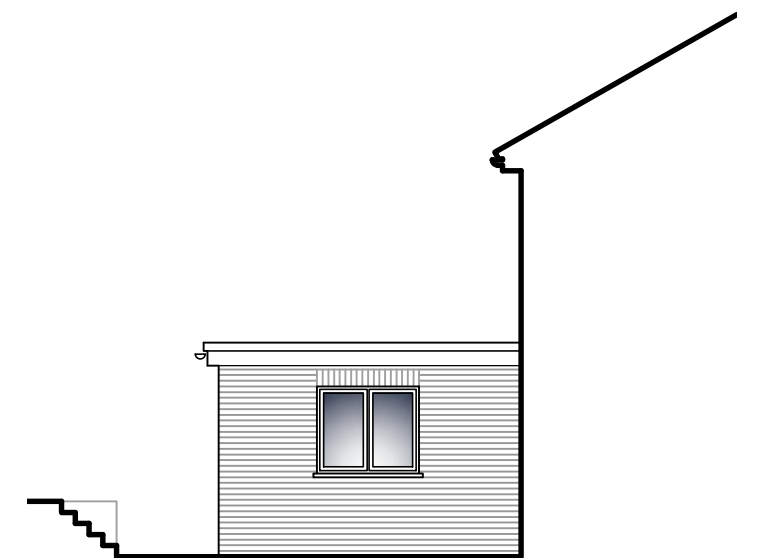

West Elevation