

PROPOSED FRONT ELEVATION
Scale 1:100




PROPOSED REAR ELEVATION
Scale 1:100




PROPOSED SIDE ELEVATION (North)
Scale 1:100



PROPOSED SIDE ELEVATION (South)
Scale 1:100

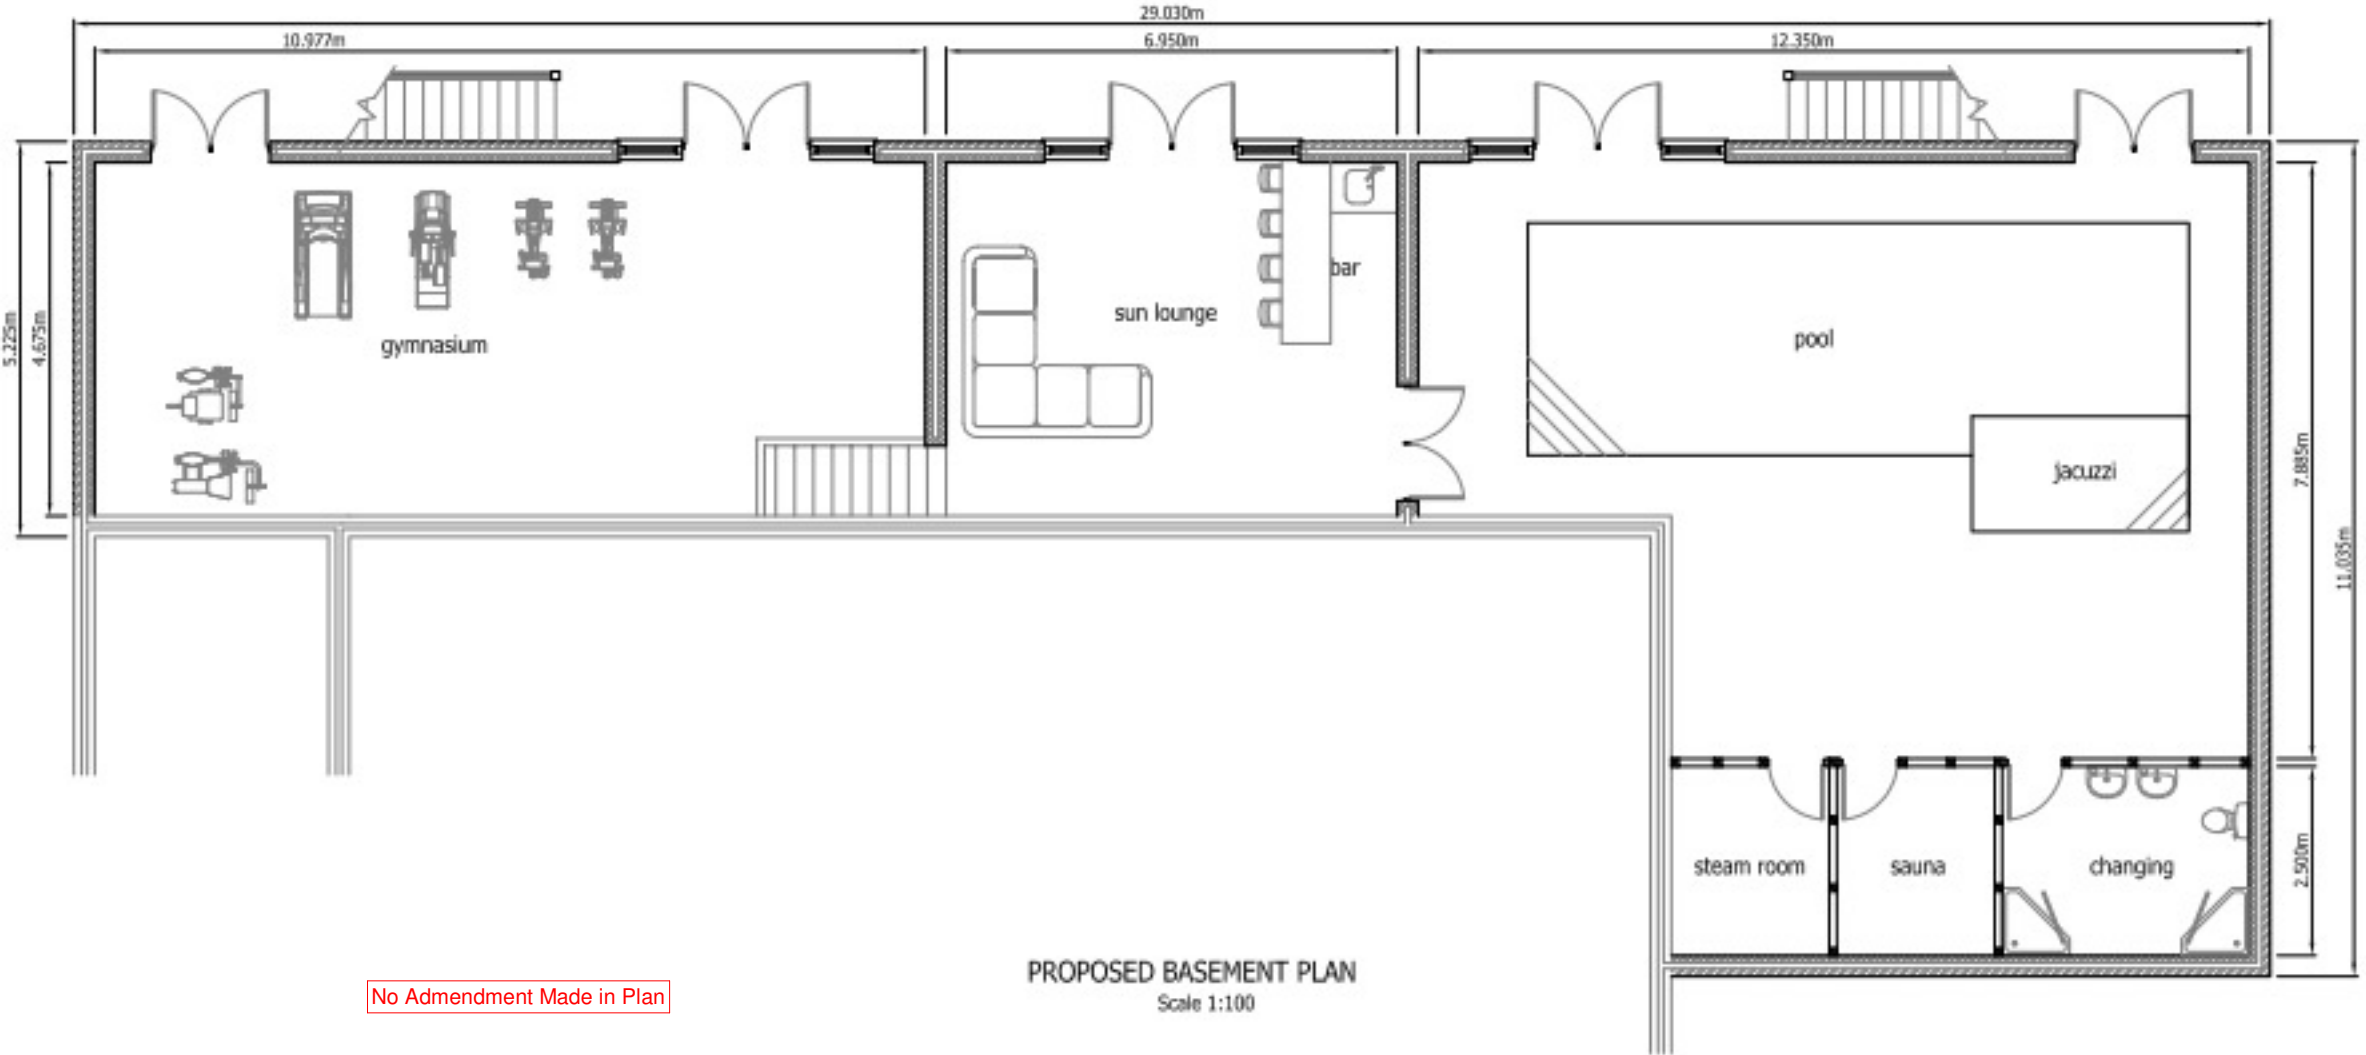


PROPOSED BASEMENT PLAN
Scale 1:100

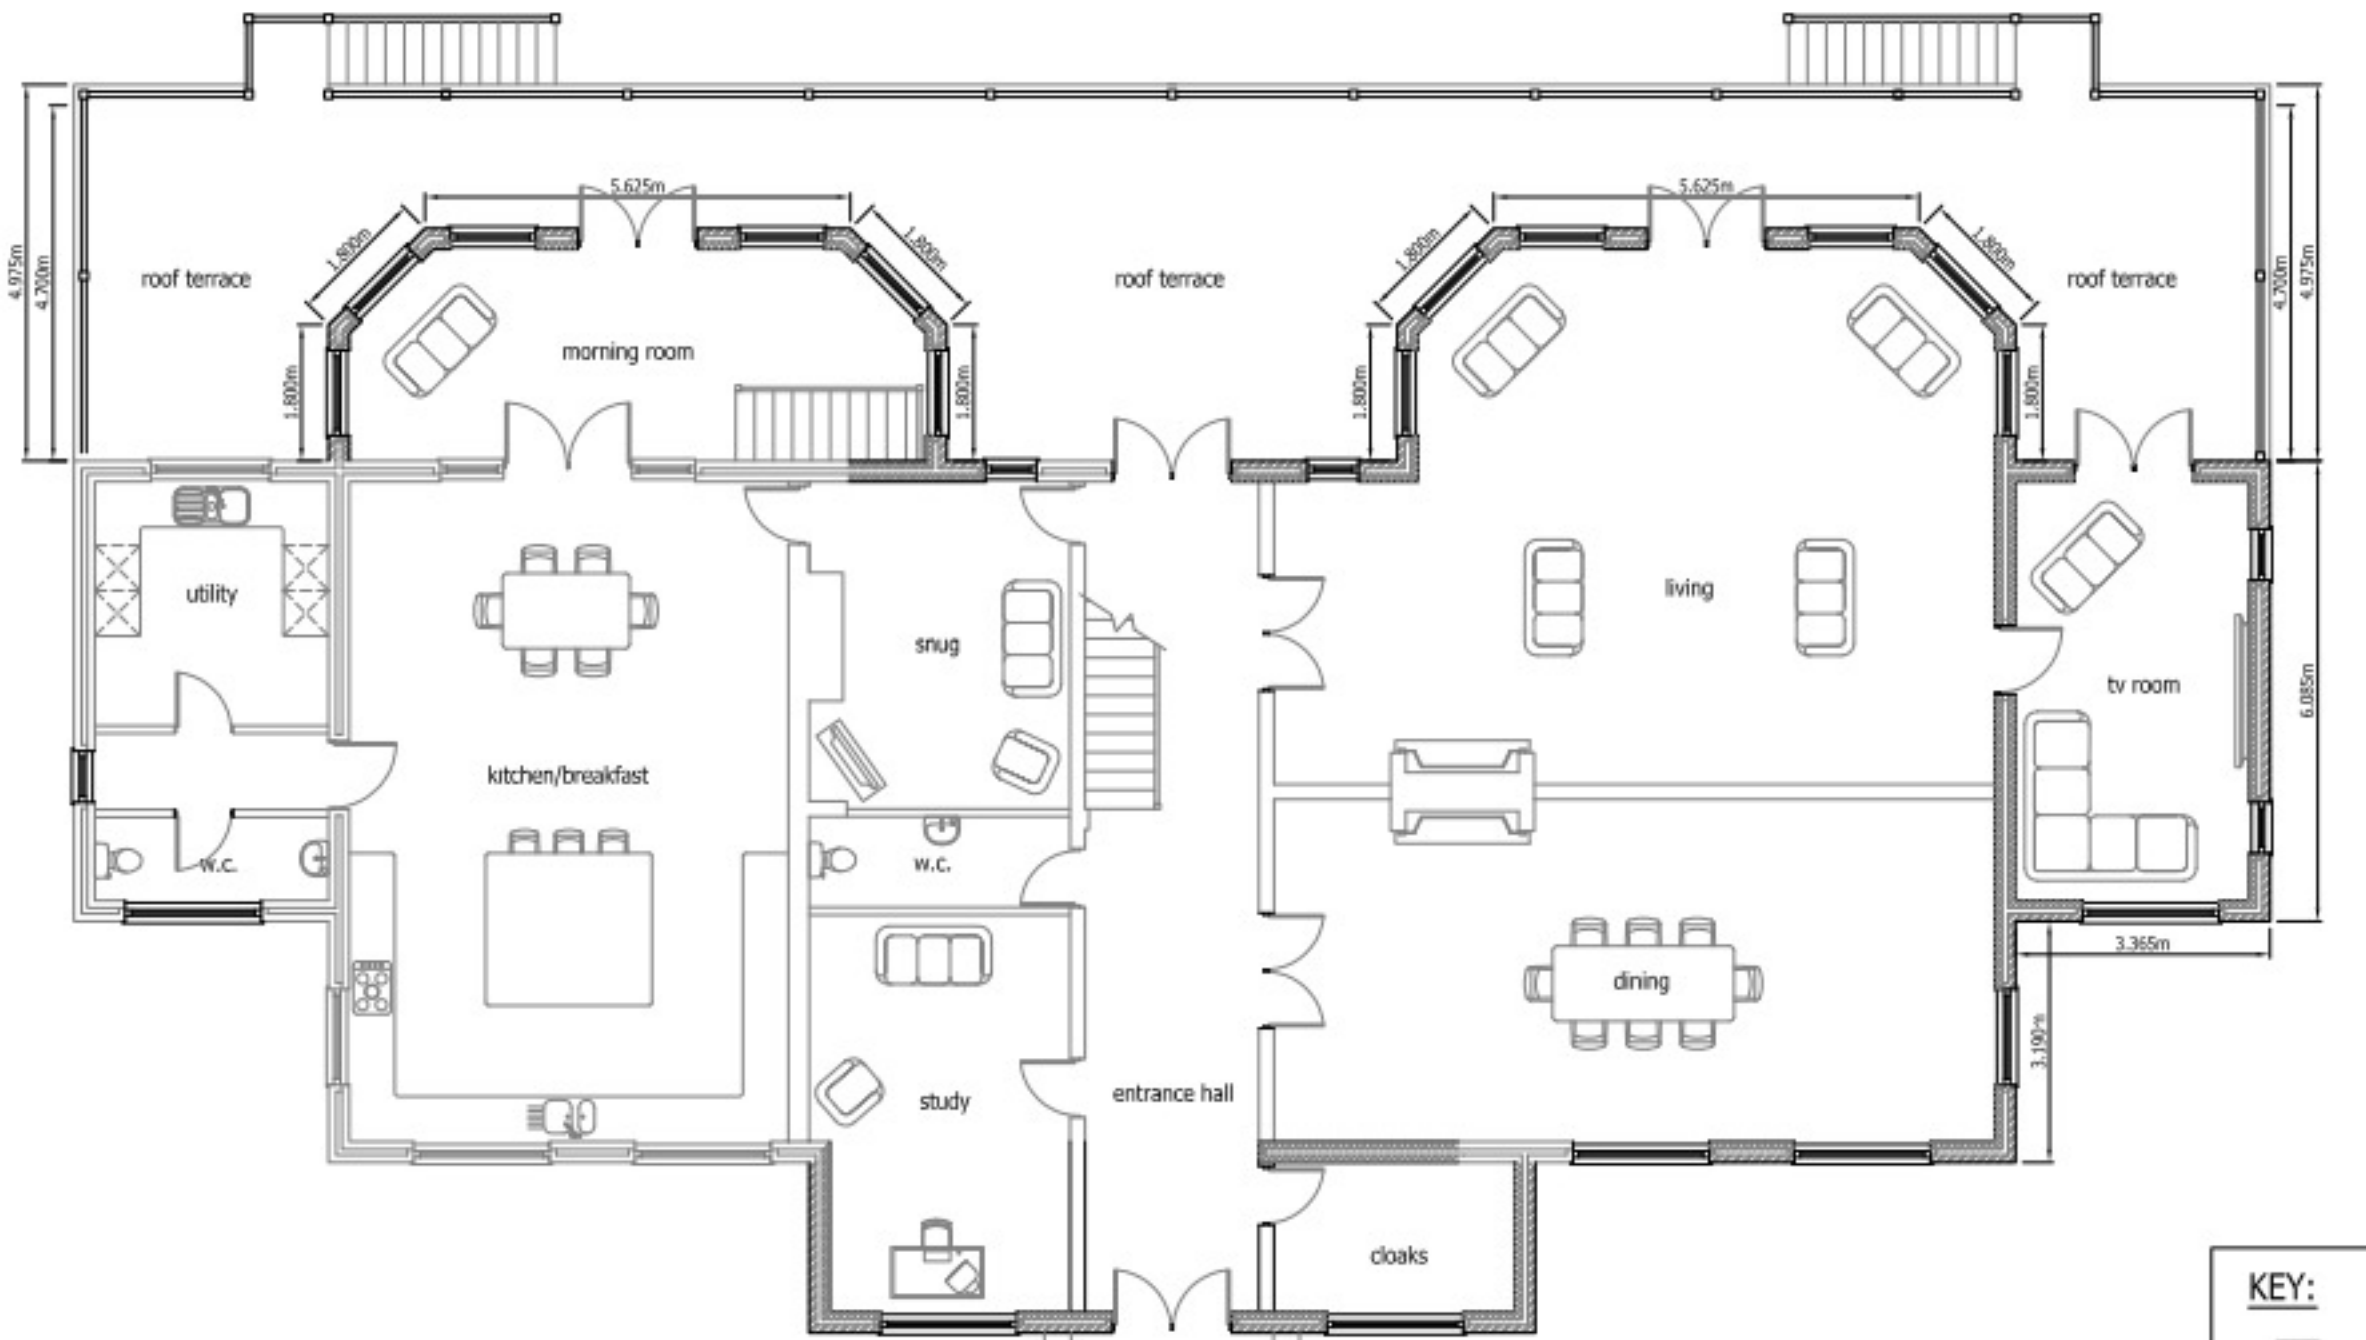


PROPOSED GROUND FLOOR PLAN
Scale 1:100

KEY:	
	Approx existing line of combined drainage
	450mm polypropylene inspection chamber
	275mm cavity wall construction
	100mm partition wall construction

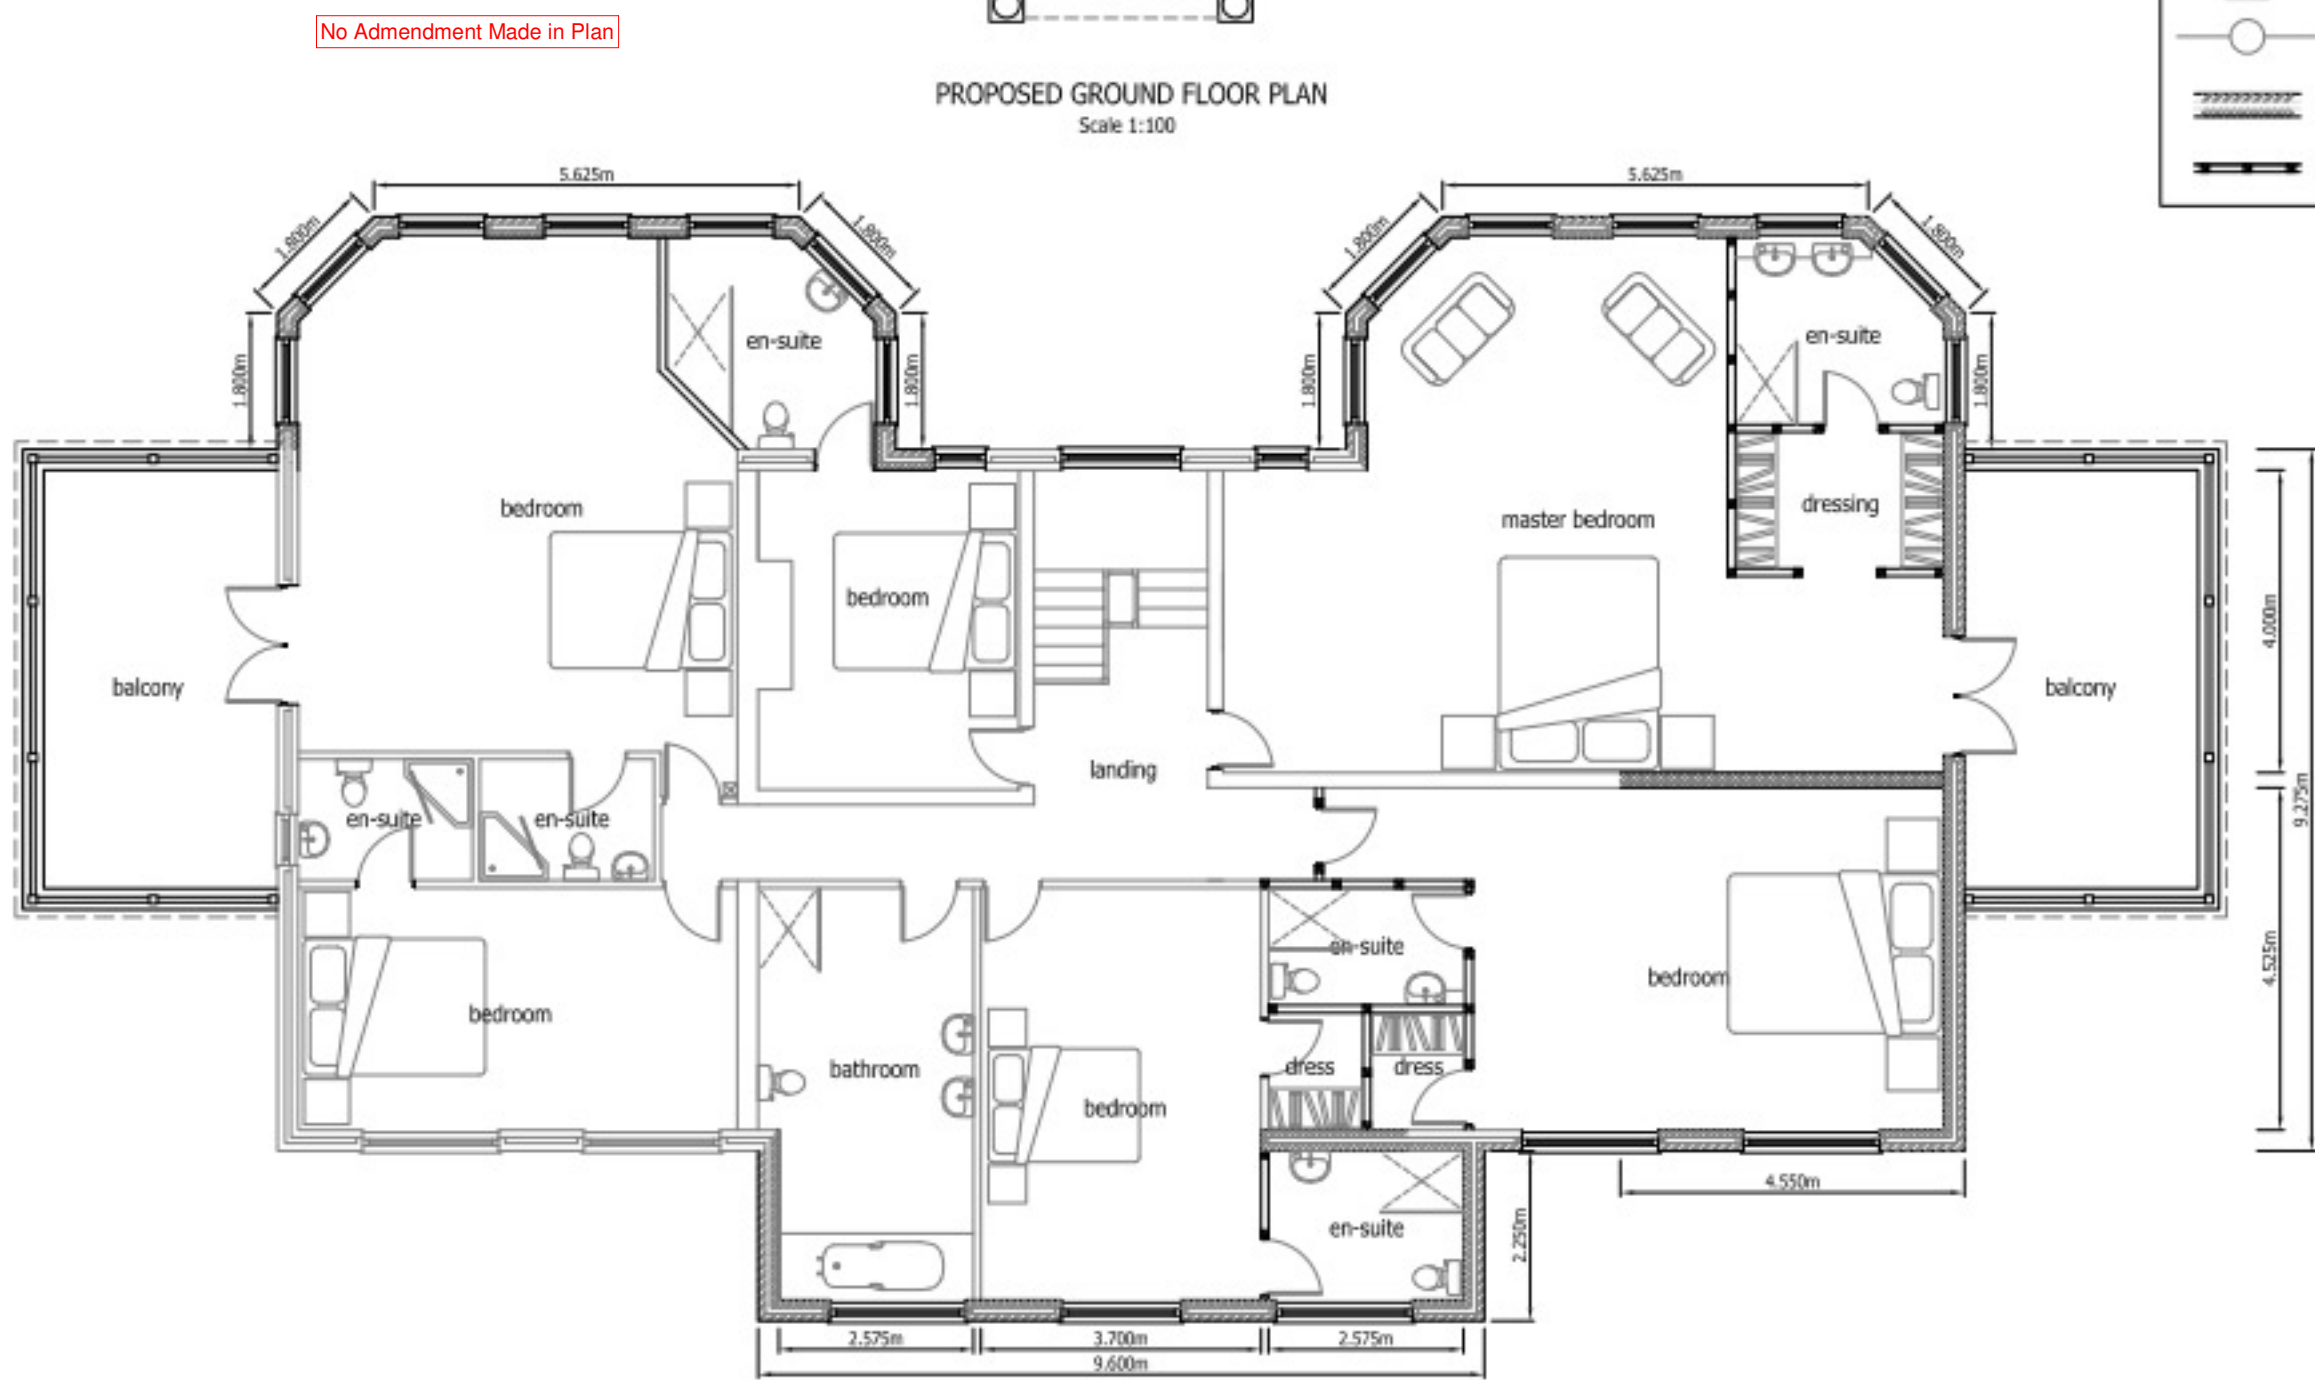

PROPOSED FIRST FLOOR PLAN
Scale 1:100

SCALE 1:100
0 2m 4m 6m

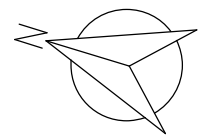

C2 1st issue for planning	08/07/25
C1 Pre-App	04/06/25
Rev Description	By Date

MUSE
Architects

PROJECT: Shady Hollow
Proposed Drawings

DRAWING TITLE: Planning	
DRAWN: CL	CHECKED: MM
APPROVED: MM	DATE: 08/07/2025
1:100 SCALE	071_31002 DRAWING NUMBER
C2 REV.	(A1)