




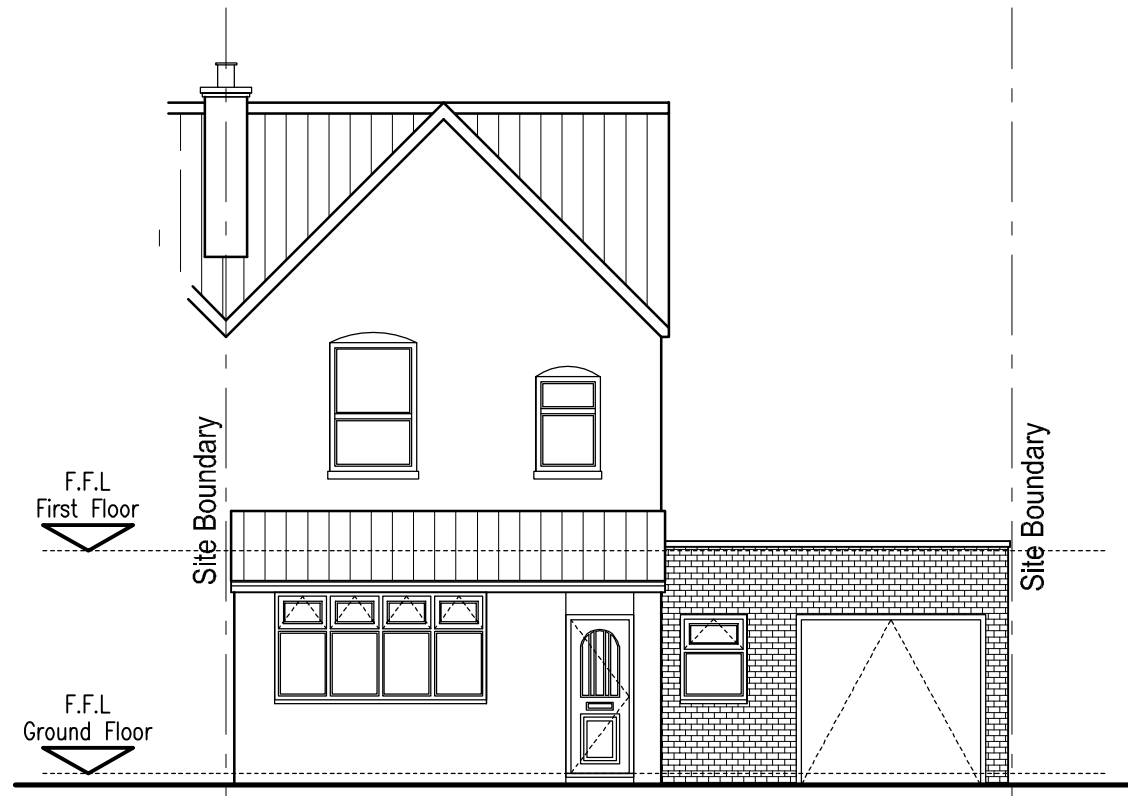


Proposed Front Elevation
(Scale 1:100)

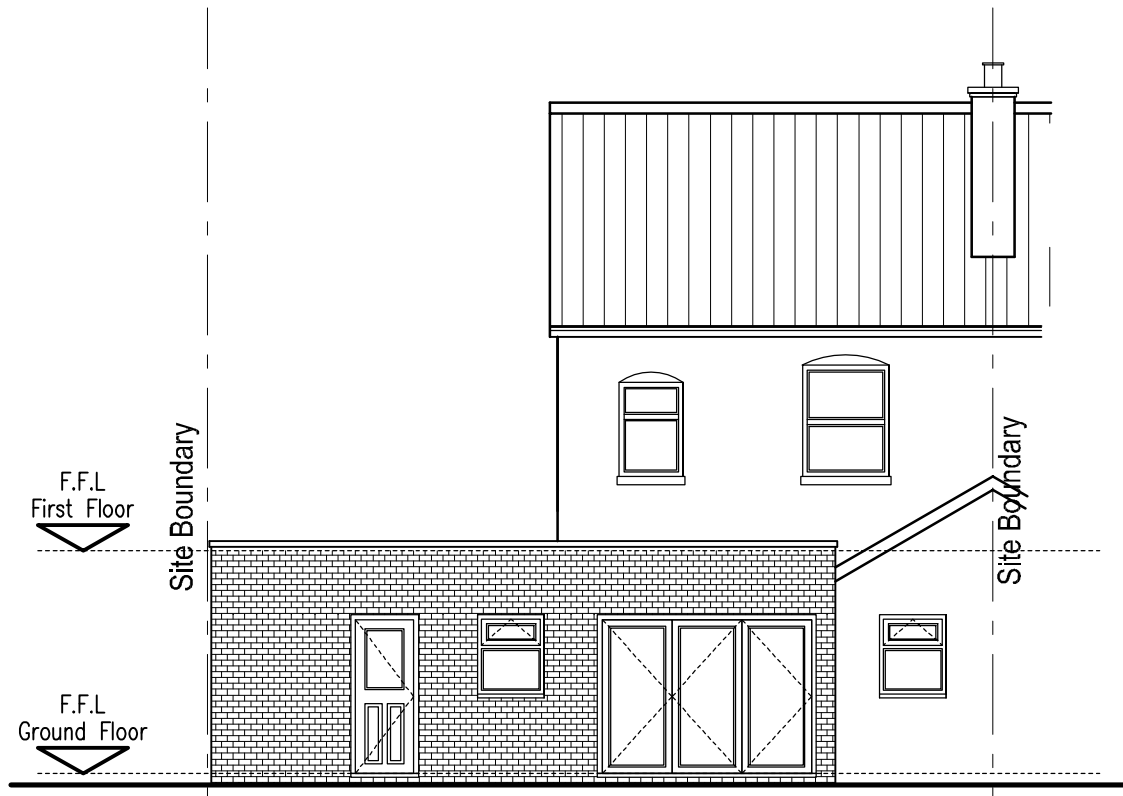


Proposed Rear Elevation
(Scale 1:100)

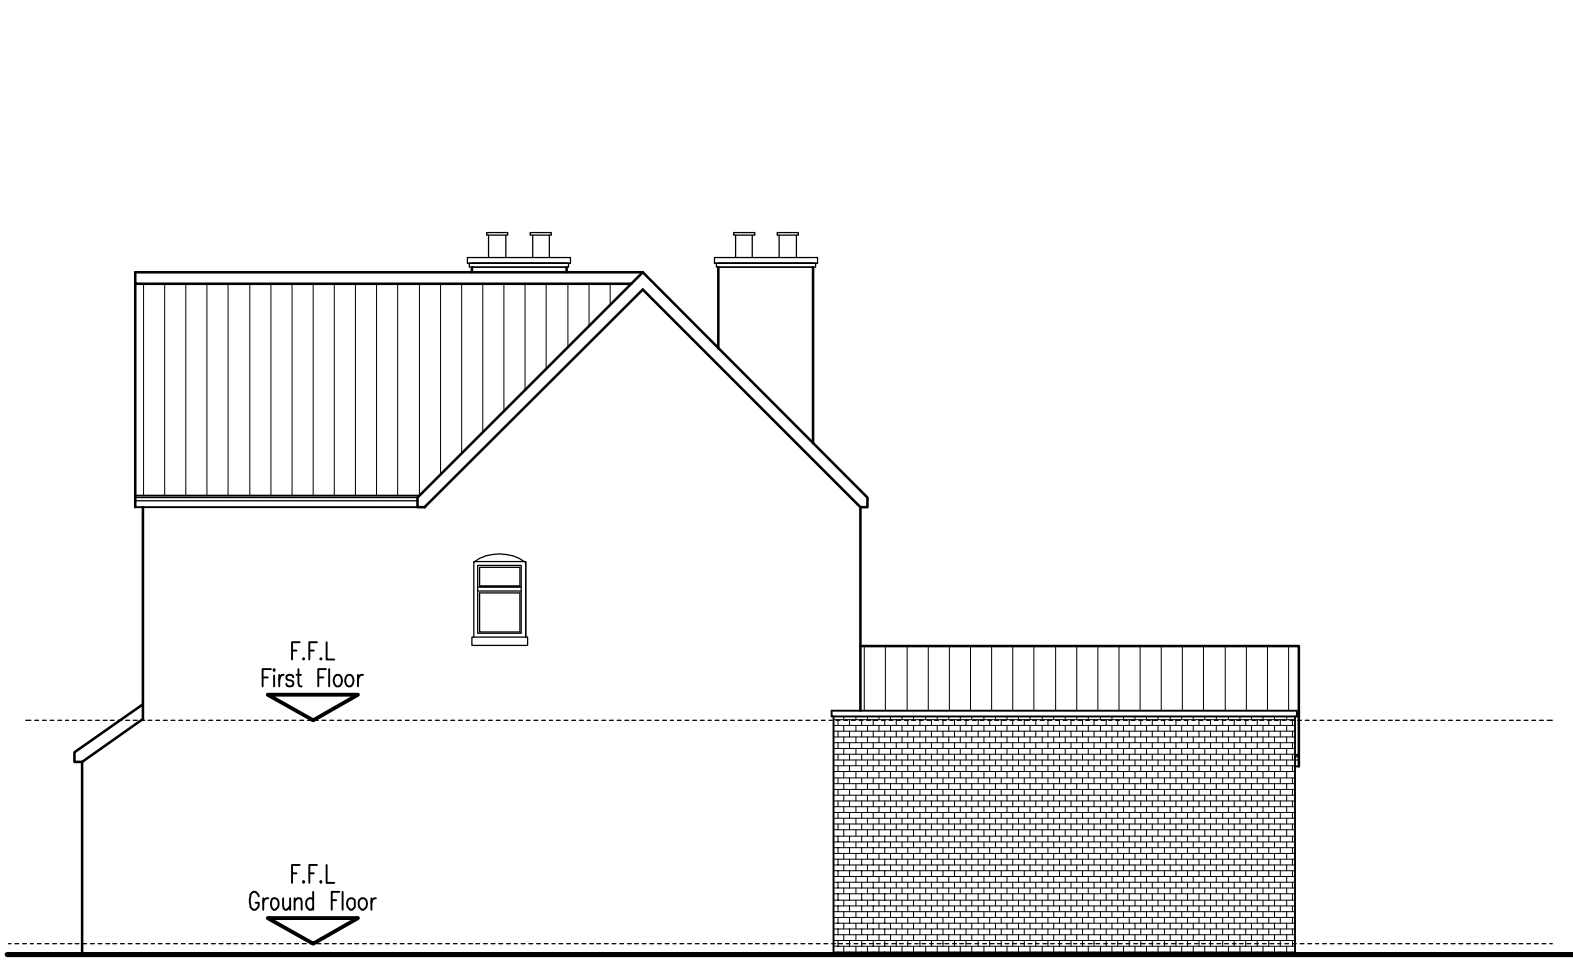

Proposed Side Elevation 1
(Scale 1:100)

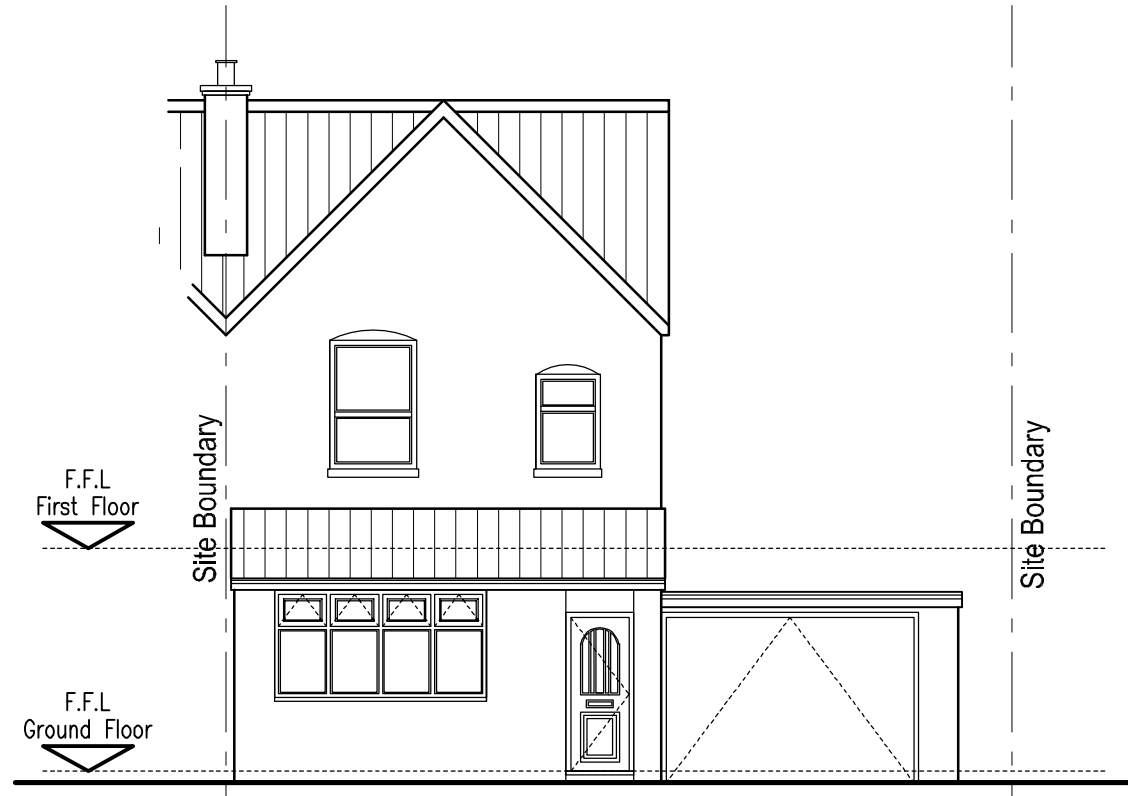


Existing Front Elevation
(Scale 1:100)

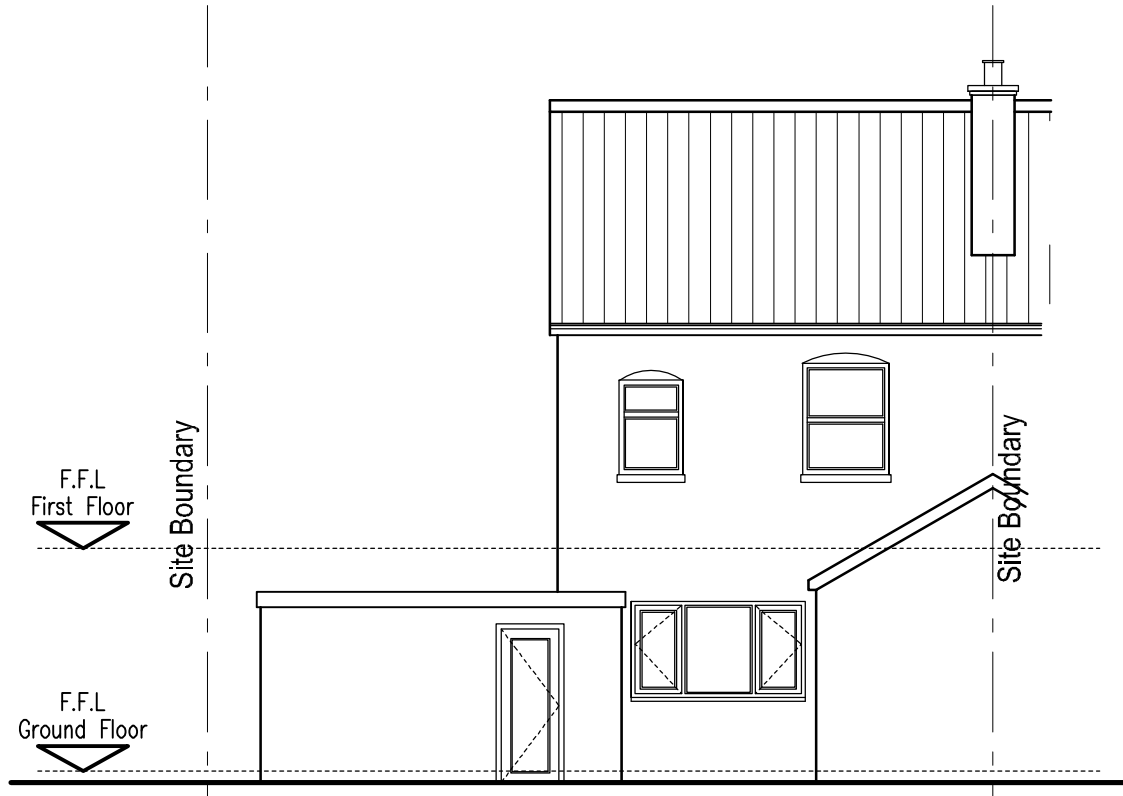


Existing Rear Elevation
(Scale 1:100)




Existing Side Elevation 1
(Scale 1:100)

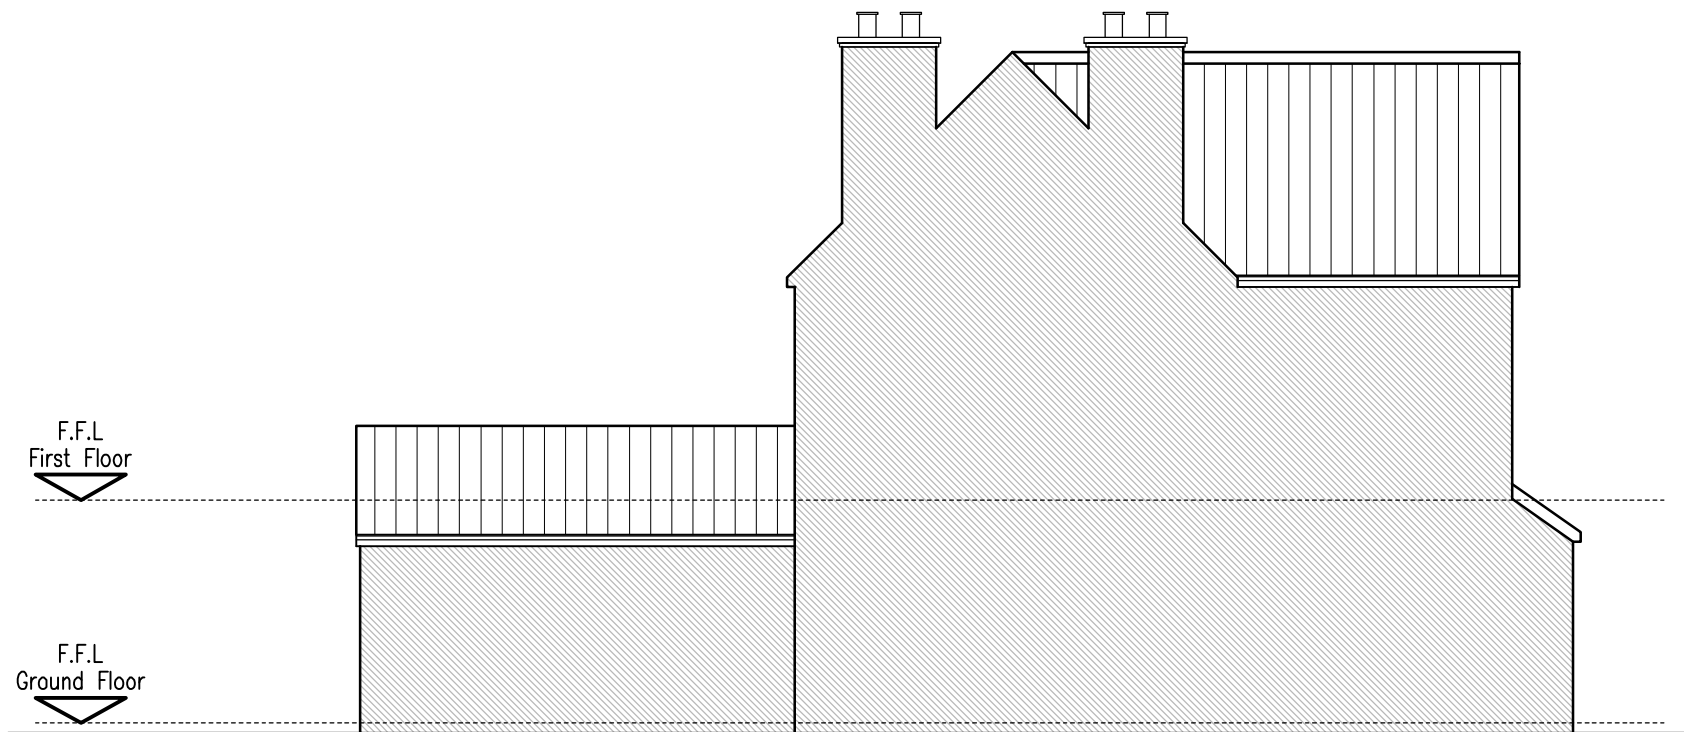


Proposed Side Elevation 2
(Scale 1:100)

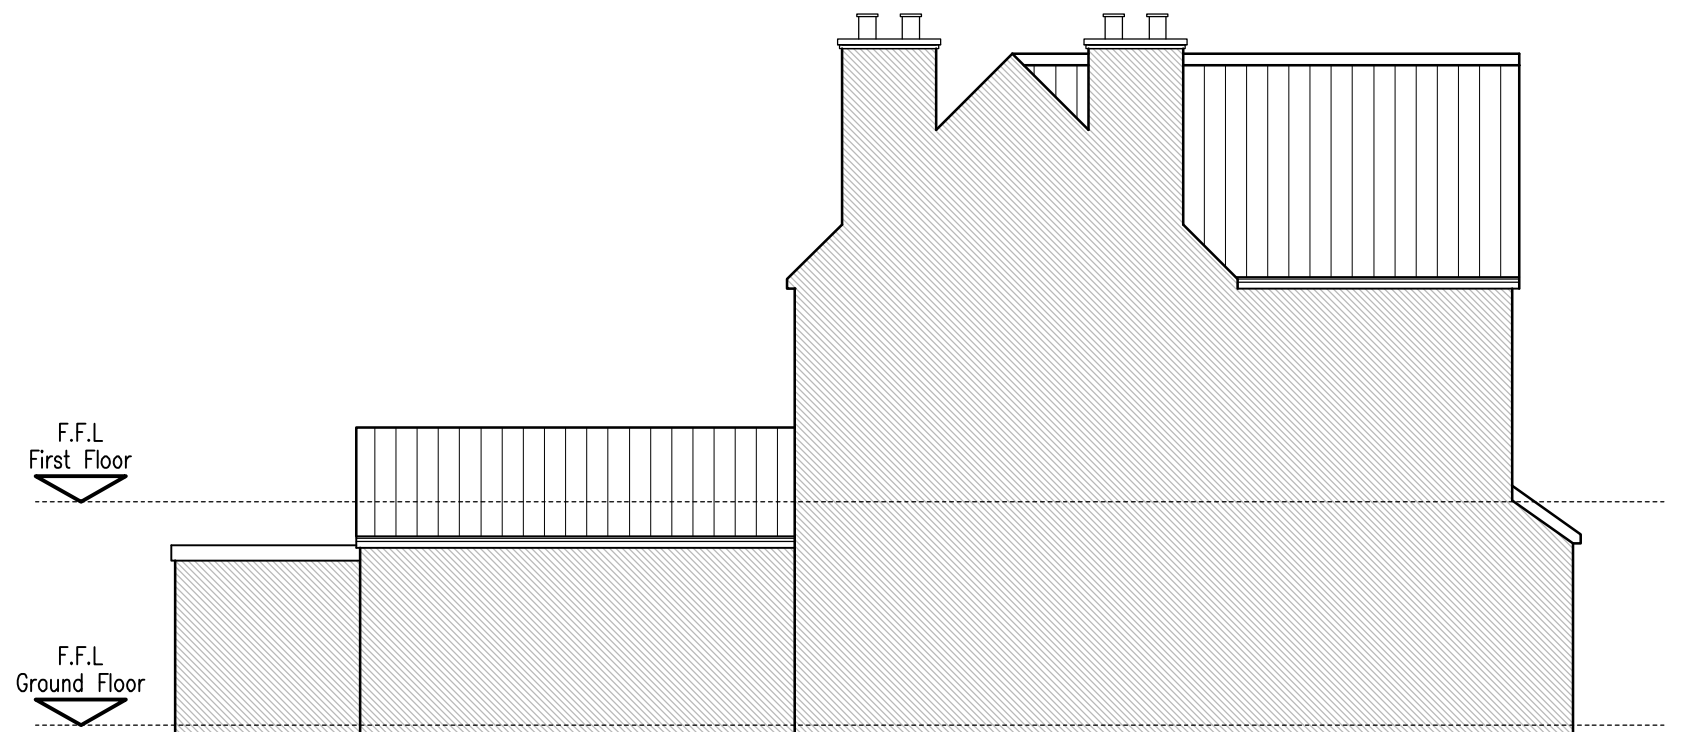


Existing Side Elevation 2
(Scale 1:100)

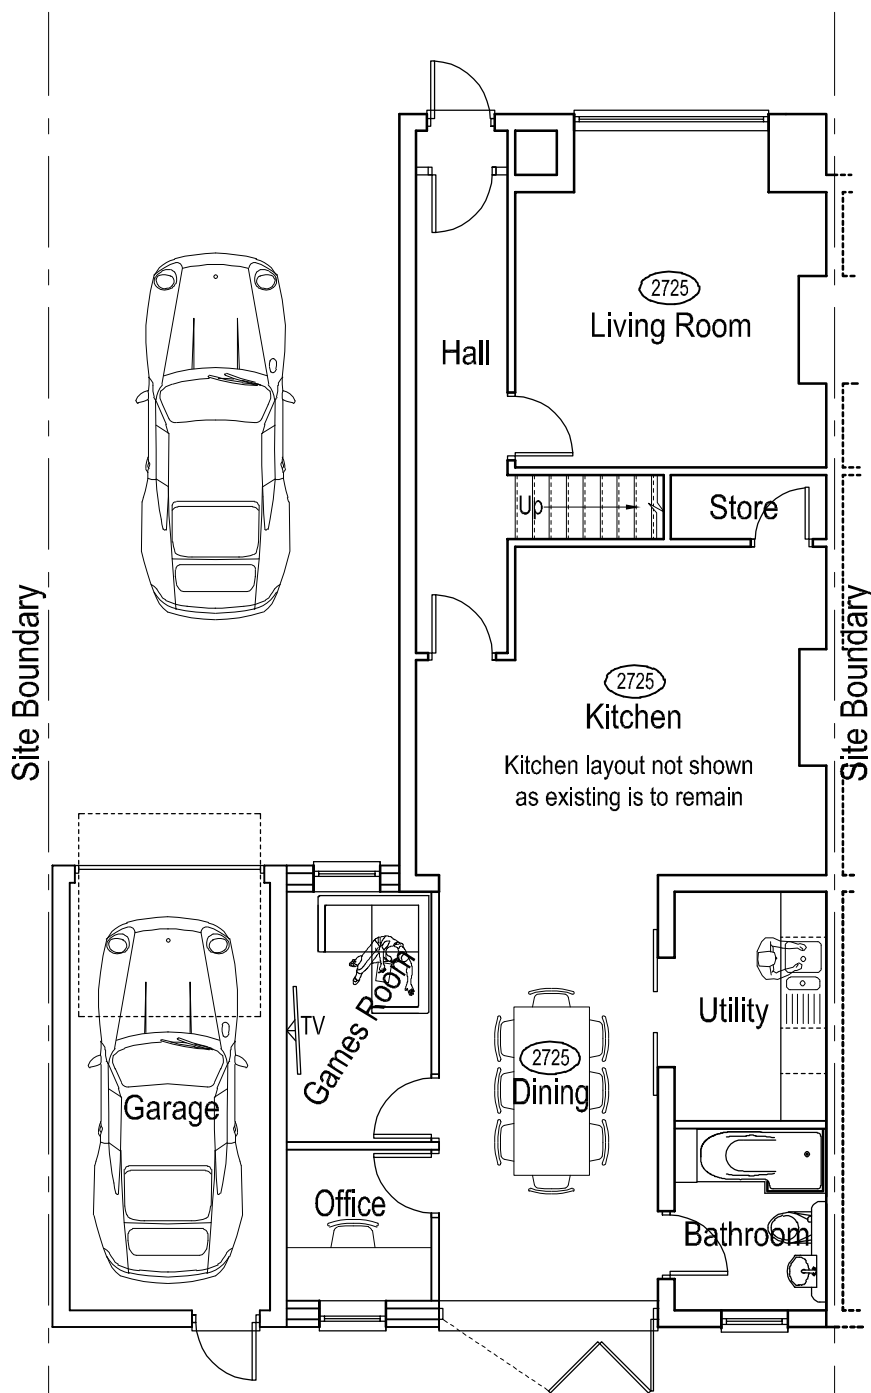


Proposed Ground Floor Plan
(Scale 1:100)

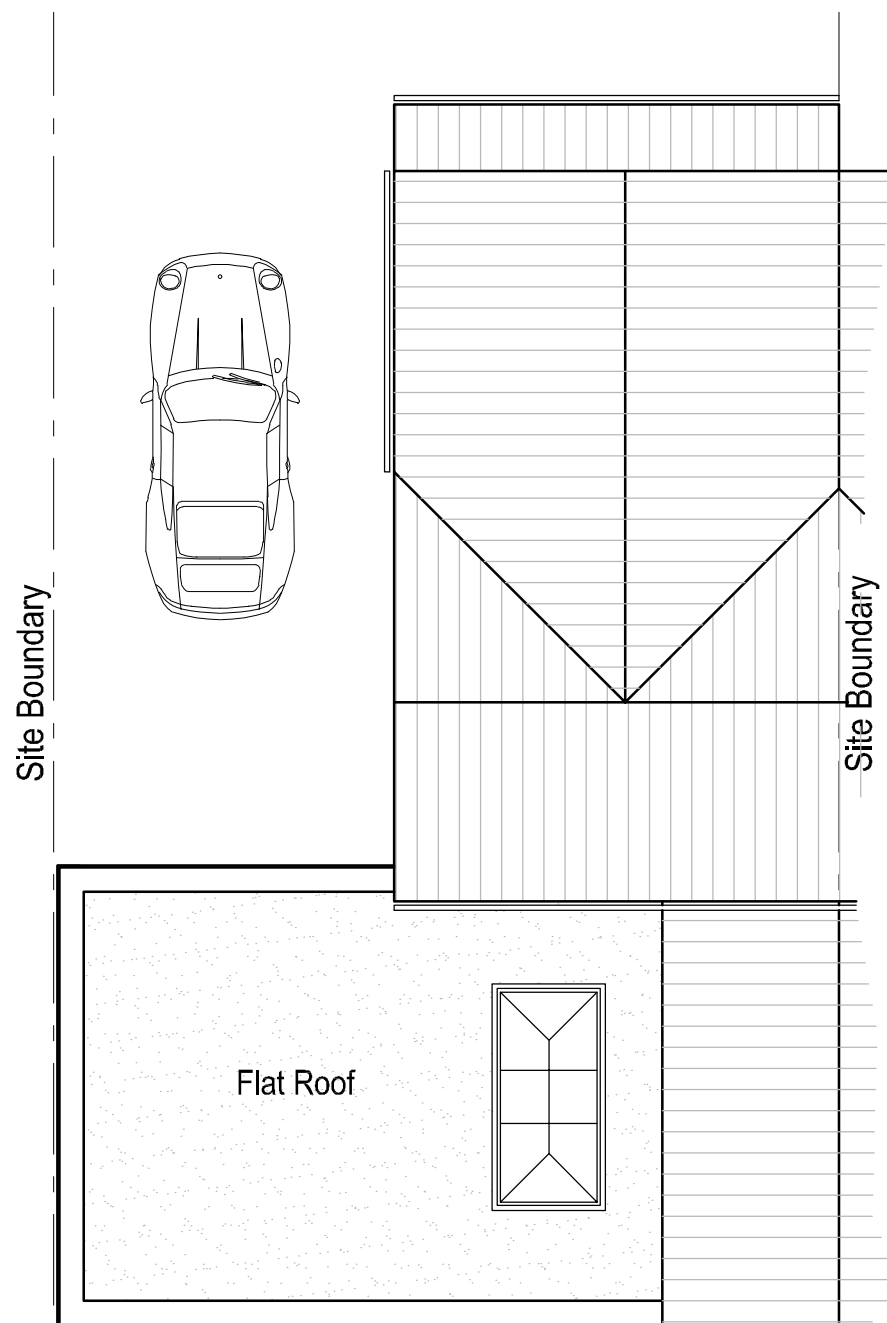


Proposed Roof Plan
(Scale 1:100)

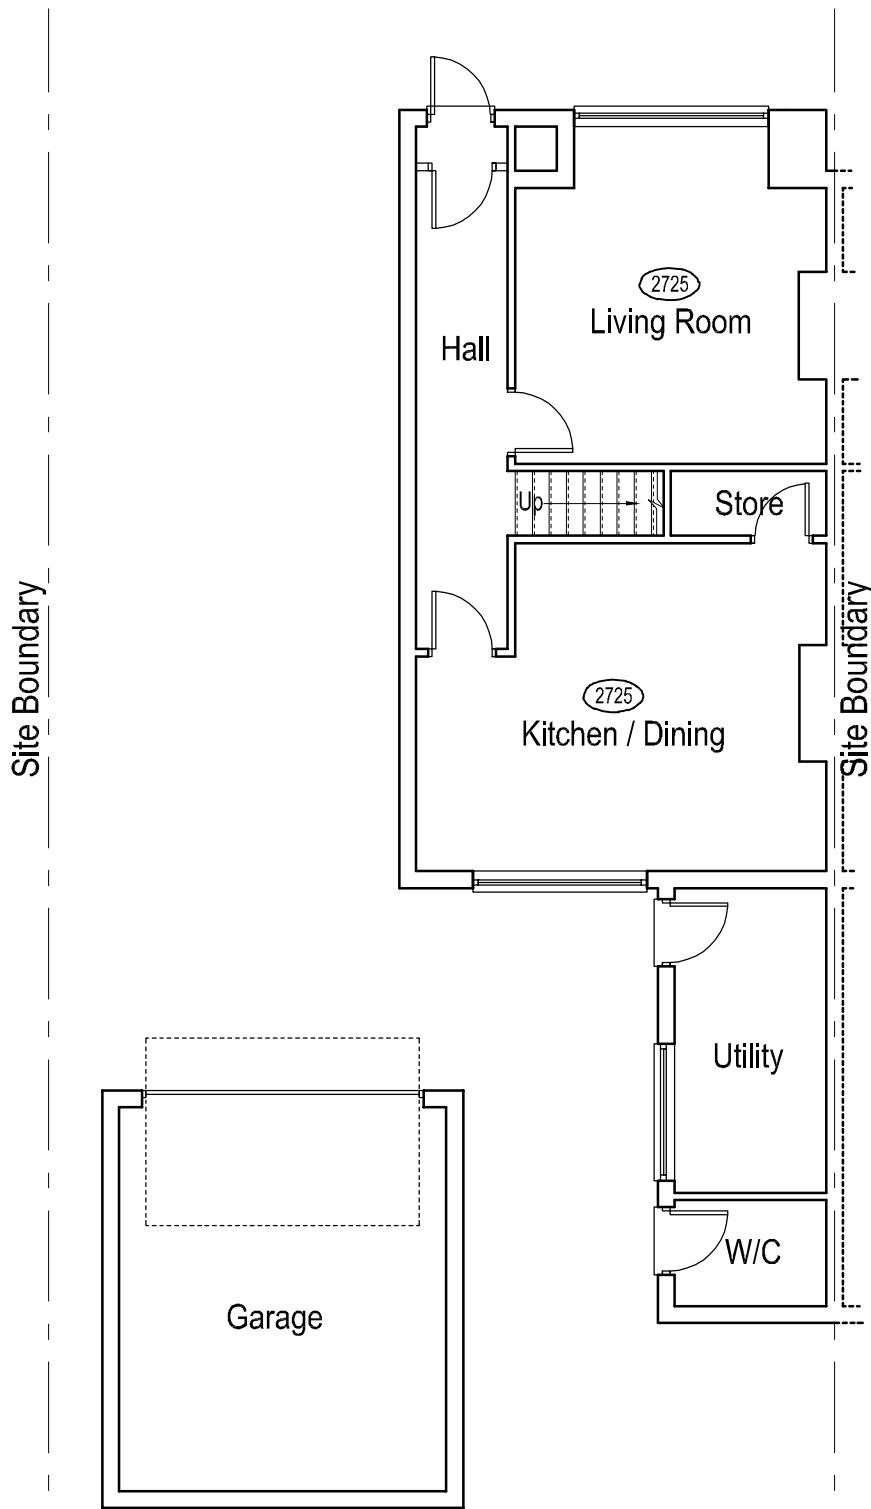

Existing Ground Floor Plan
(Scale 1:100)

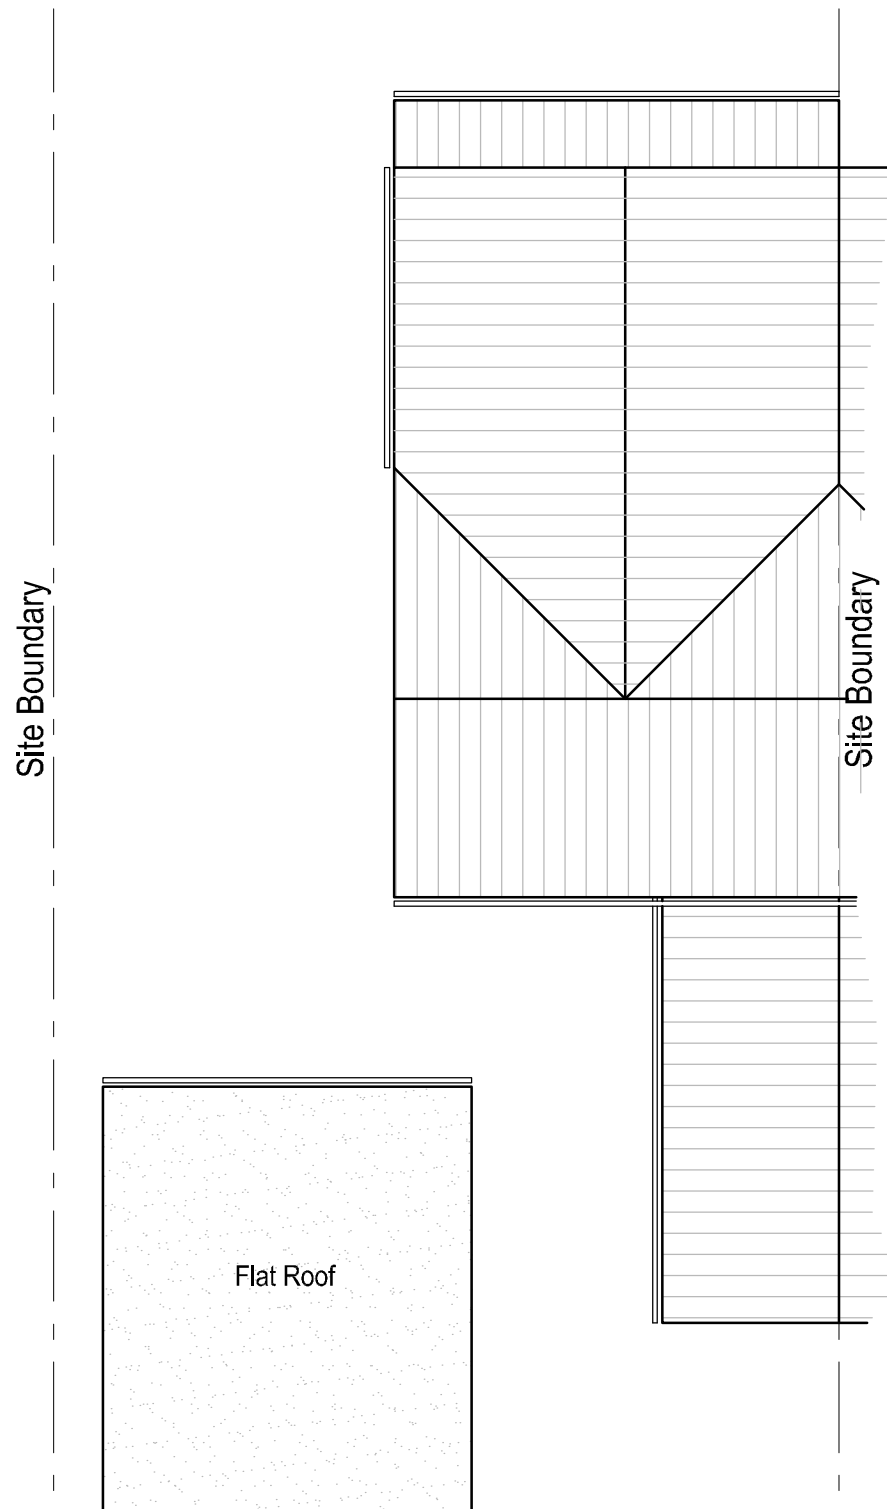

Existing Roof Plan
(Scale 1:100)

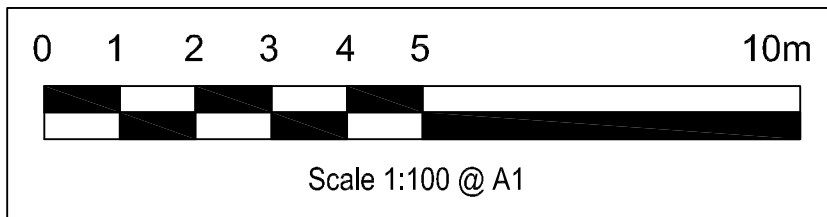

Rev.	Date	Description
.		
Drawing Title: Existing & Proposed Plans & Elevations		
Project Description: Proposed Single Storey Rear Extension with New Adjoining Garage		
Client: Adam Jinks, 94 Tanworth Lane, Shirley, B90 4DF		
Drawing No: 2024-077_SE01	Revision: .	Date: 14.09.2024