


Existing Floor Plan
Scale 1:50 @ A3

THE THICKNESS THAT DIVIDES ALL NEIGHBOURING PROPERTIES IS ASSUMED

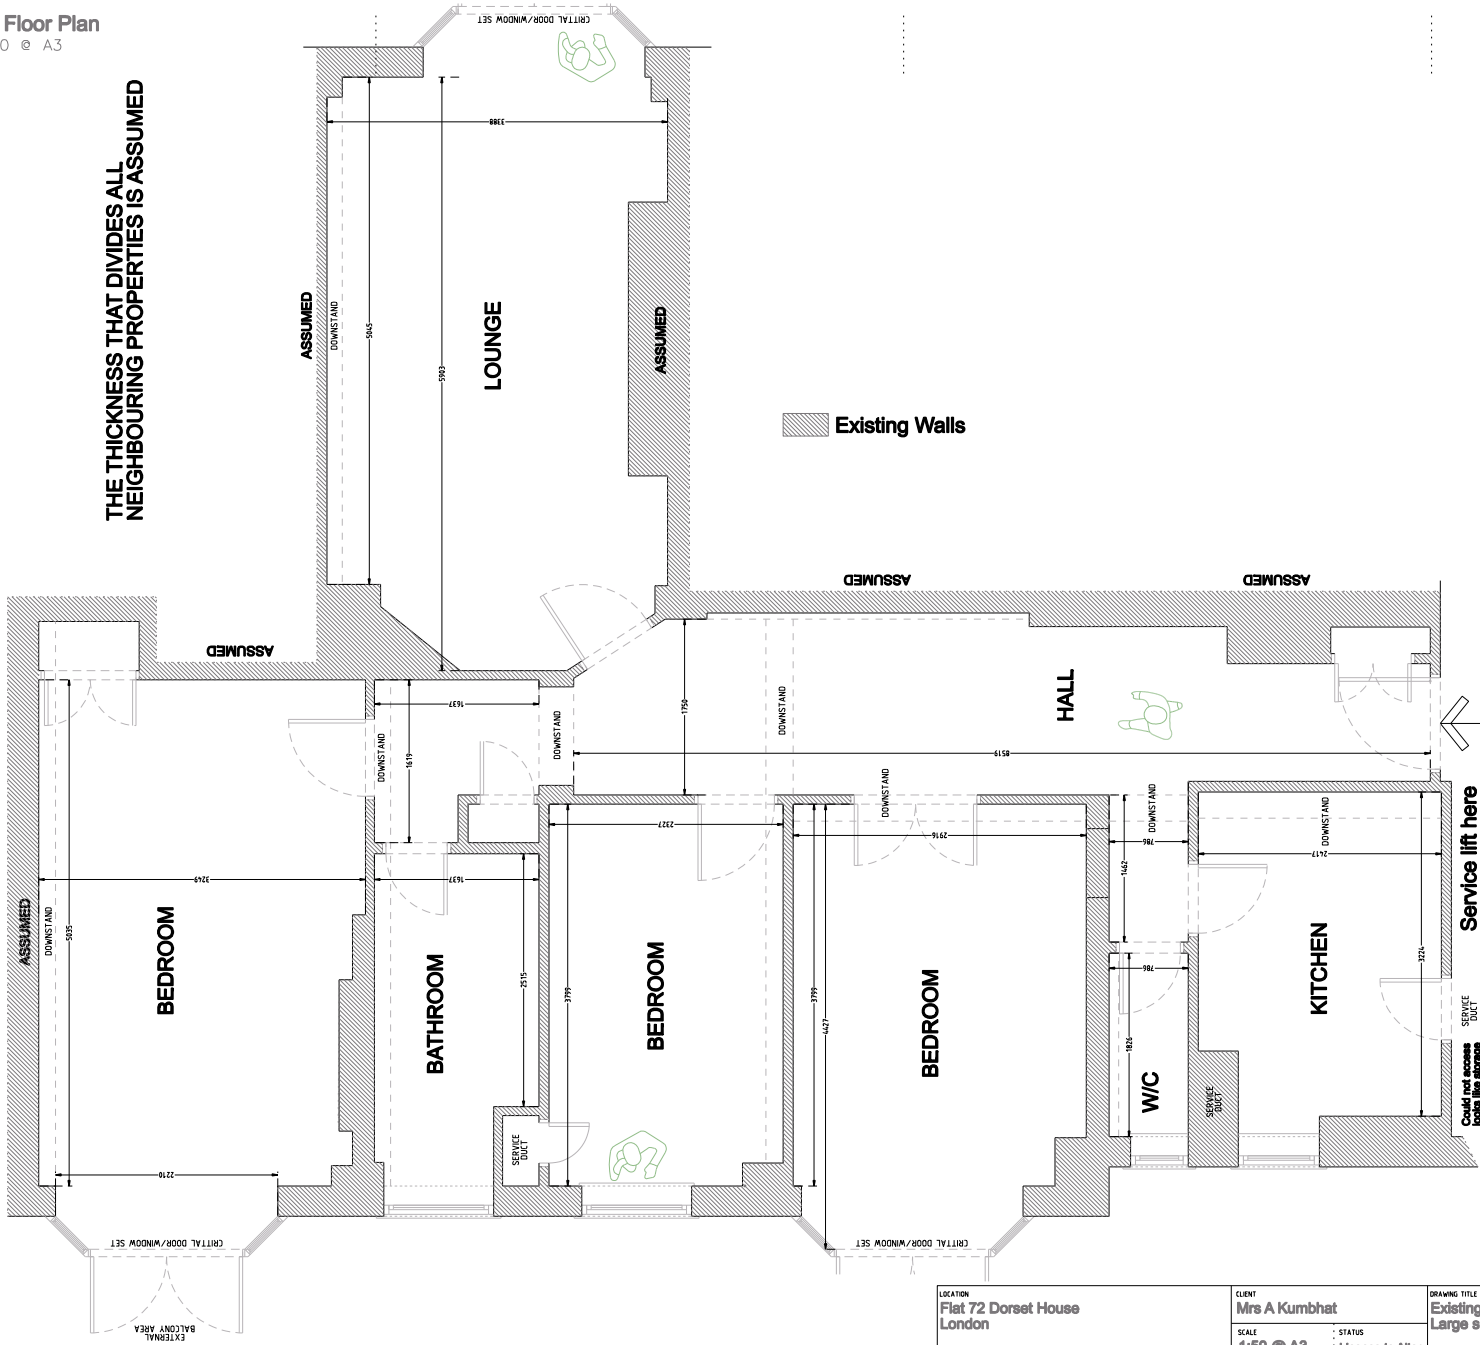

Existing Walls

Notes: The General contractor is responsible for the verification of all dimensions on site & shall inform the contract administrator of any discrepancies. Do not scale from this drawing. Building Control for assessment & upgrading if found inadequate. Unless stated otherwise these drawings represent design intent only & approved assembly drawings will be required from the Trade Contractor prior to any work and/or procurement being undertaken. If in doubt, ask.

Any images shown are for illustrative purposes only.

Revisions

- A - 17/03/20 - Issued for LTA / SE via email
- B - 17/03/20 - Issued for LTA / SE via email
- C - 17/05/20 - Issued for LTA / SE via email
- E - 17/05/21 - Issued for client via email

<p>LOCATION Flat 72 Dorset House London</p>	<p>CLIENT Mre A Kumbhat</p> <p>SCALE : STATUS 1:50 @ A3 : Licence to Alter</p>	<p>DRAWING TITLE Existing Floor Plan Large scale detail</p>	<p>JOB No 2023</p> <p>DRAWING No REV</p>	<p>SIZE A3</p> <p>50°North Architecture Sustainability Design</p>
<p>JOB DESCRIPTION Whole Flat Refurbishment</p>			<p>001 F</p>	<p>50degrees.co.uk</p>