


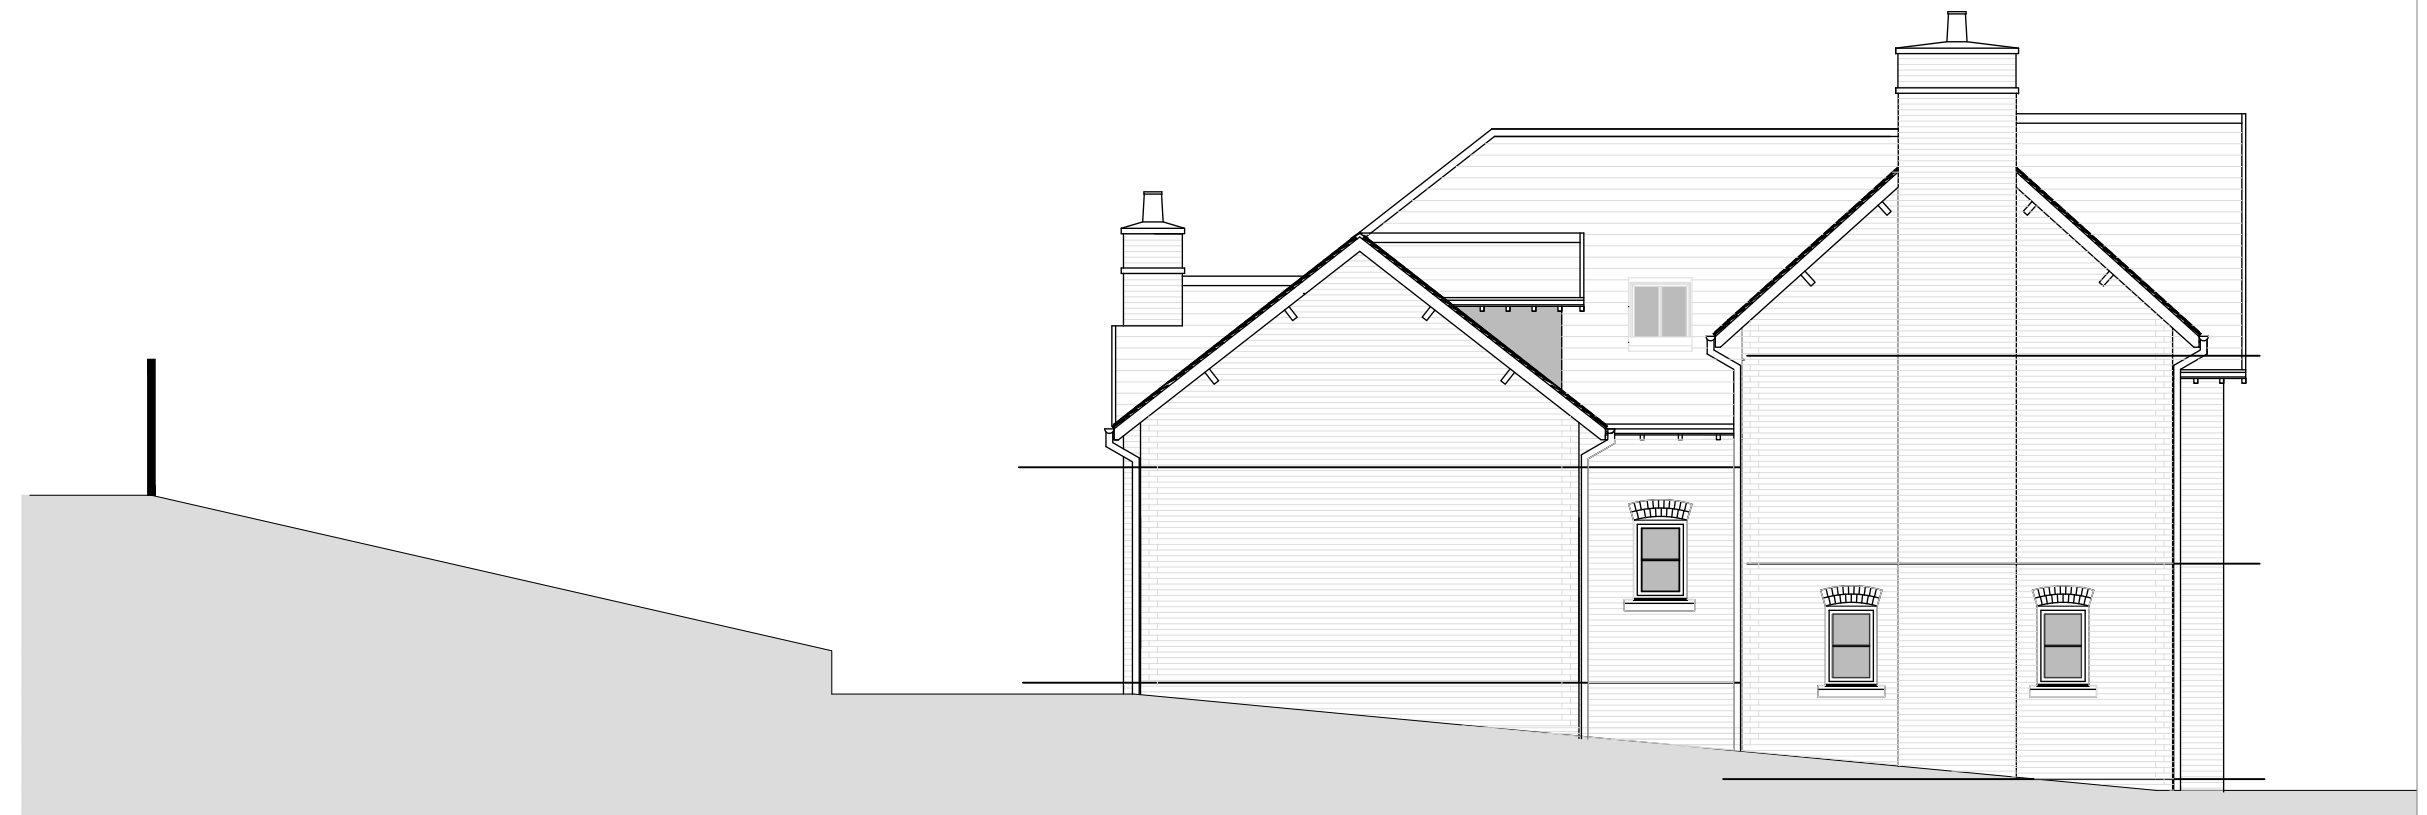

Garden Elevation




Dingle House Elevation



Dingle Lane Elevation



Dingle Bank Elevation

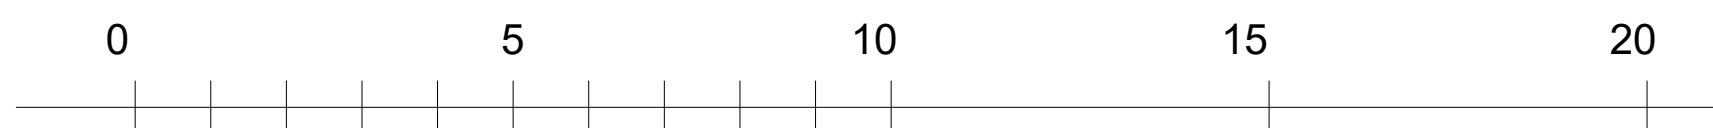

Mansion House
PROJECT MANAGEMENT

Over Dingle, Dingle Lane, Sandbach


Drawing Title: Elevations as Proposed

Drawing No. MHG-042(PL) 005

Revision: D


Scale: 1:100 @ A2

© Mansion House Project Management Ltd. This drawing is the property of Mansion House Group Limited and is issued on the condition that it is not reproduced, disclosed or copied to any unauthorised person without written consent.

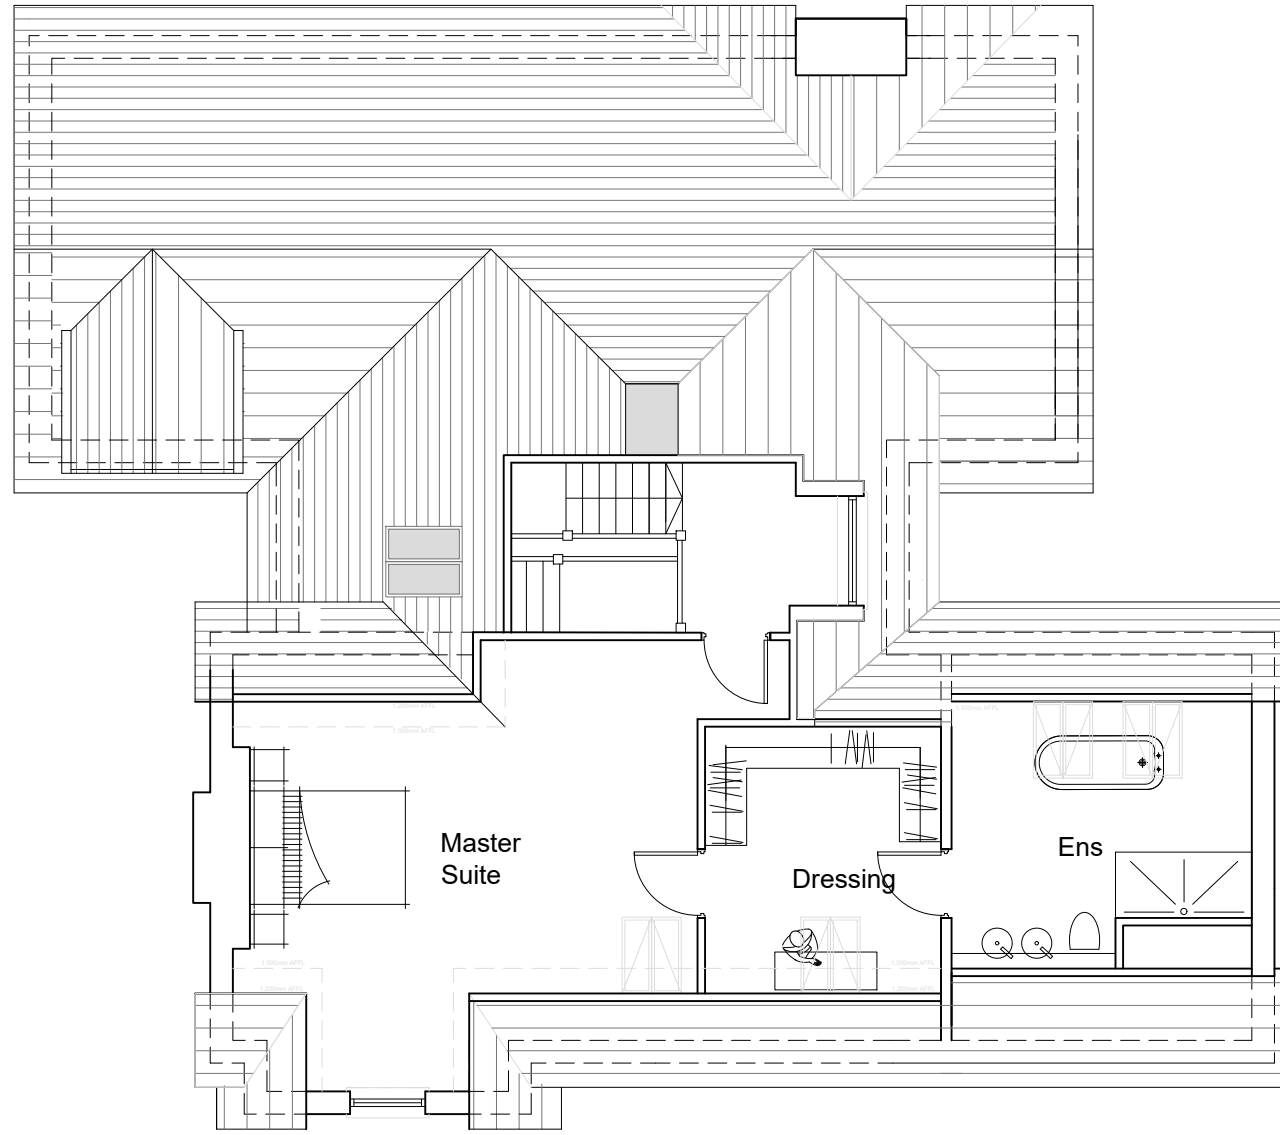


Second Floor Plan

58sq.m (624sq.ft)

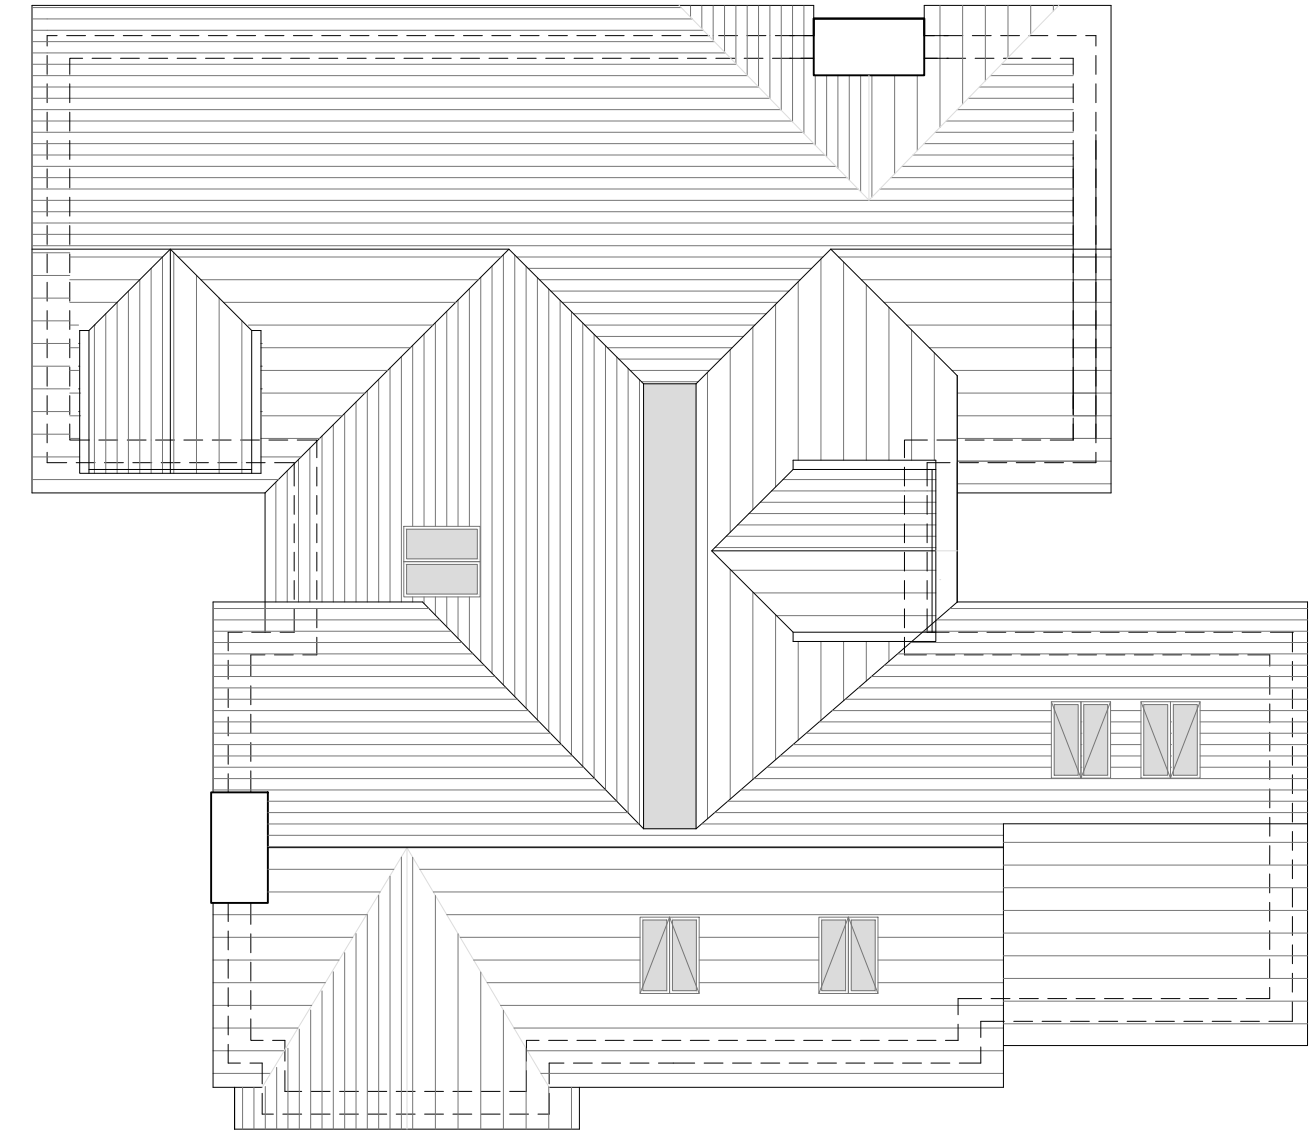

Roof Plan

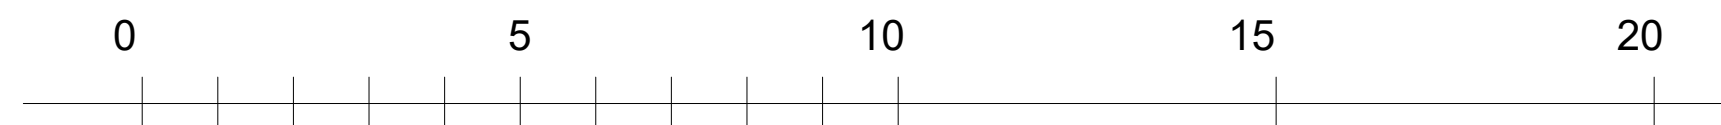

Mansion House
PROJECT MANAGEMENT

Dingle Farm, Sandbach


Drawing Title: Proposed Second Floor Plan & Roof

Drawing No. MHG-042(PL) 004

Revision: D


Scale: 1:100 @ A2

© **Mansion House Project Management Ltd.** This drawing is the property of Mansion House Group Limited and is issued on the condition that it is not reproduced, disclosed or copied to any unauthorised person without written consent.

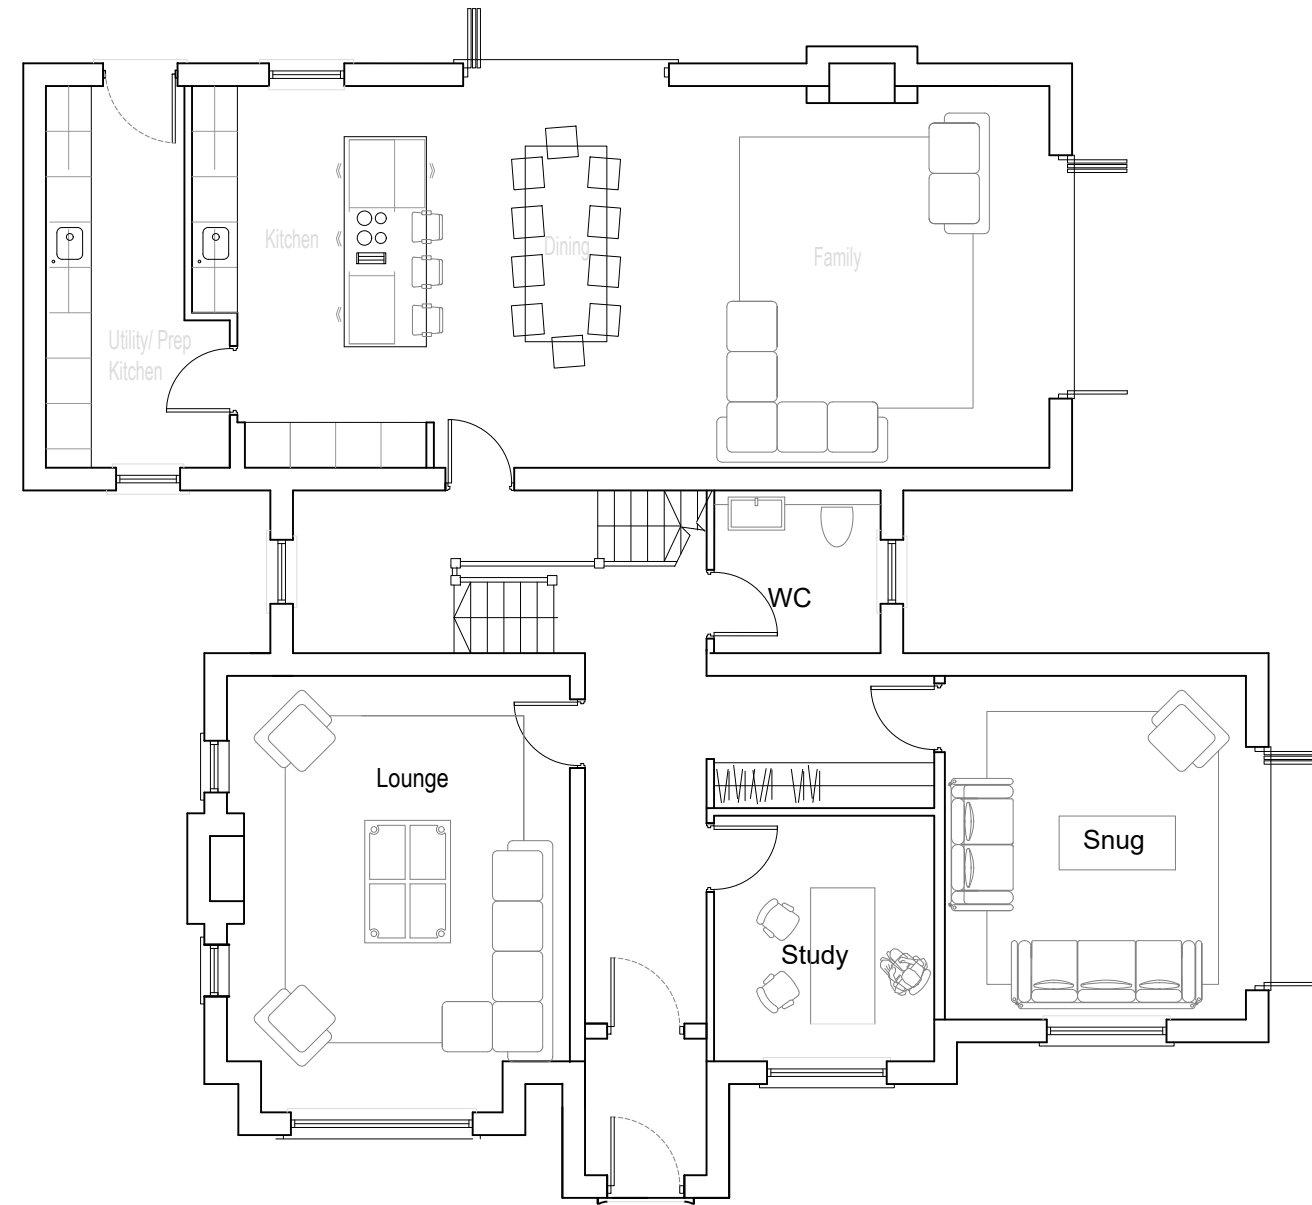


Ground Floor

159sq.m (1,711sq.ft)
Total 353sq.m (3,798sq.ft)

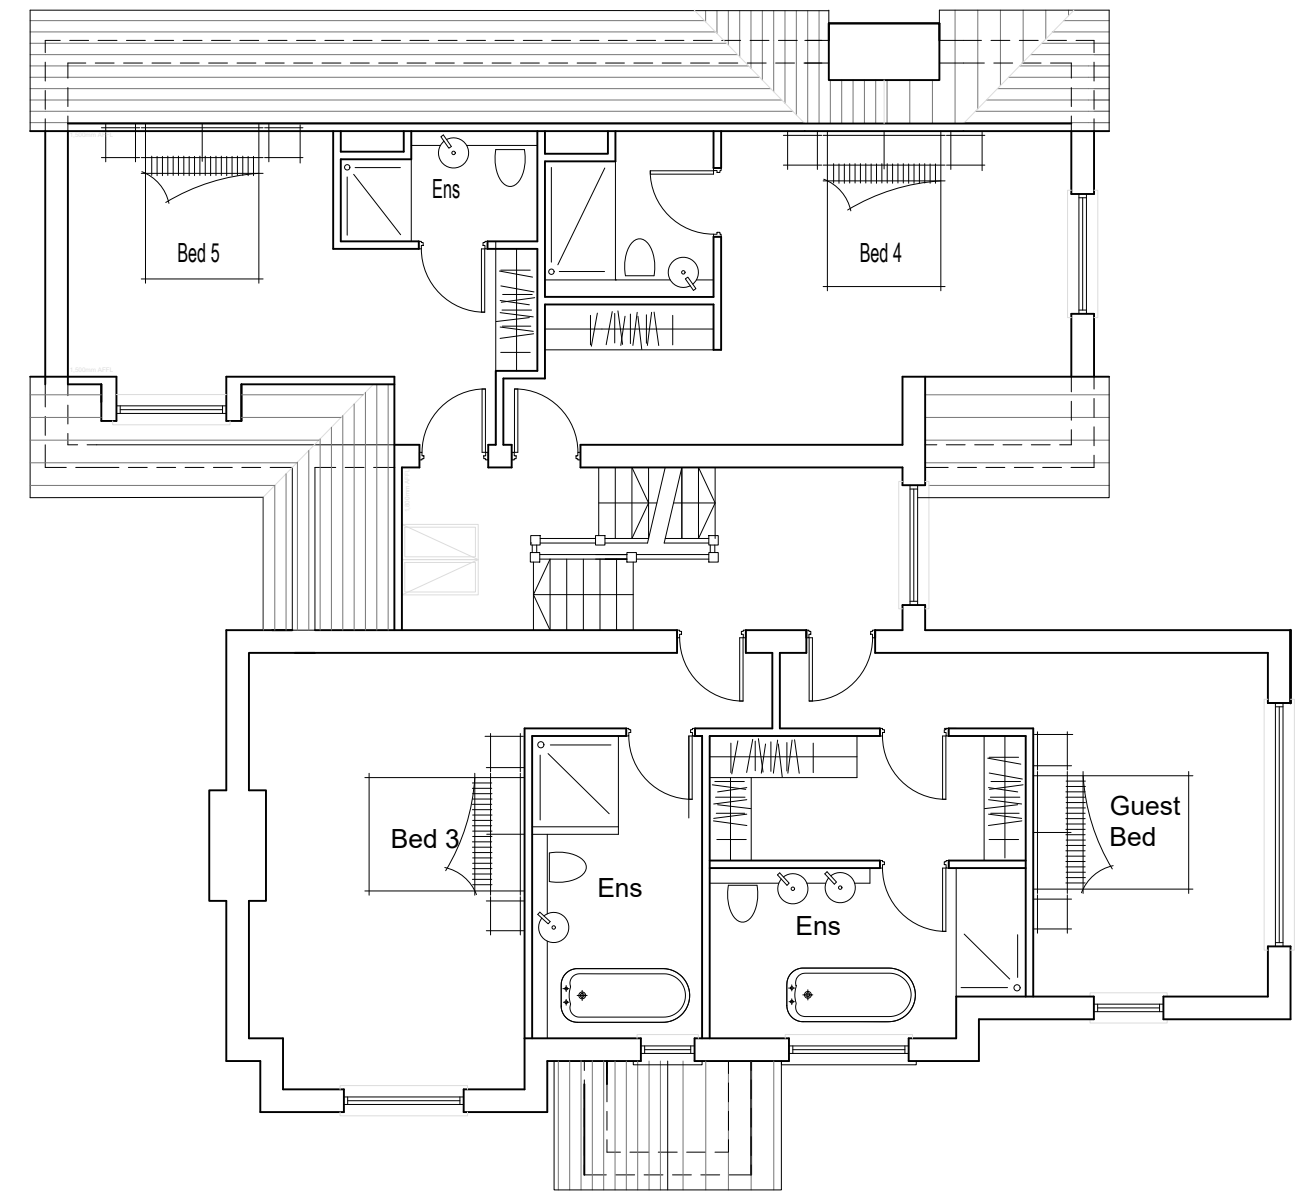

First Floor

136sq.m (1,463sq.ft)

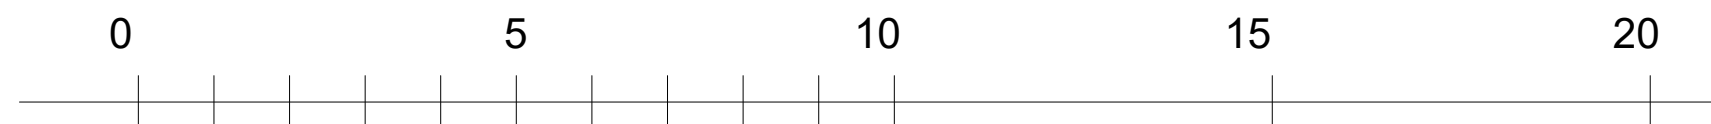

Mansion House
PROJECT MANAGEMENT

Over Dingle, Dingle Lane, Sandbach

Drawing Title: Proposed Ground & First Floor Plans

Drawing No. MHG-042(PL) 003


Revision: D

Scale: 1:100 @ A2


© Mansion House Project Management Ltd. This drawing is the property of Mansion House Group Limited and is issued on the condition that it is not reproduced, disclosed or copied to any unauthorised person without written consent.




Garage Garden Elevation

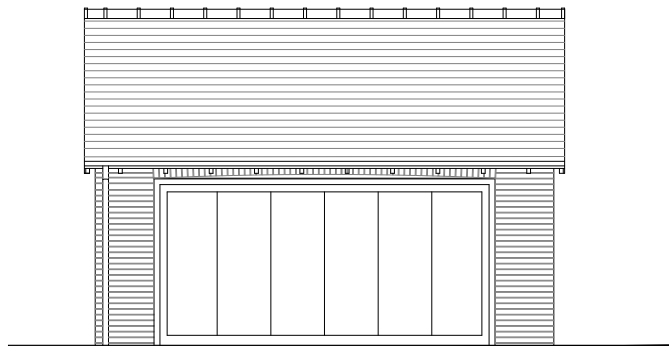


Garage Front Elevations

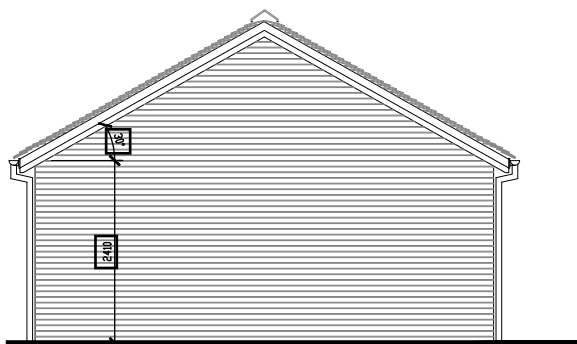


Dingle Lane Elevation

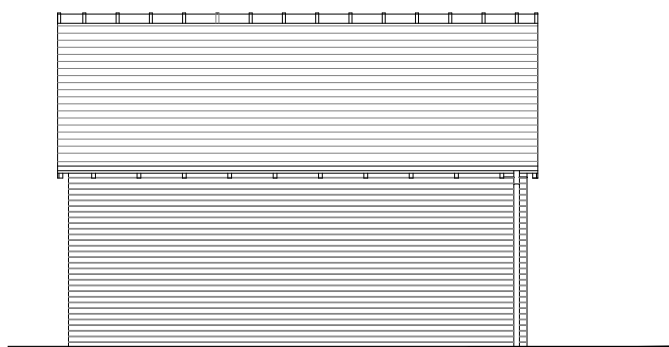


Garage Rear Elevations

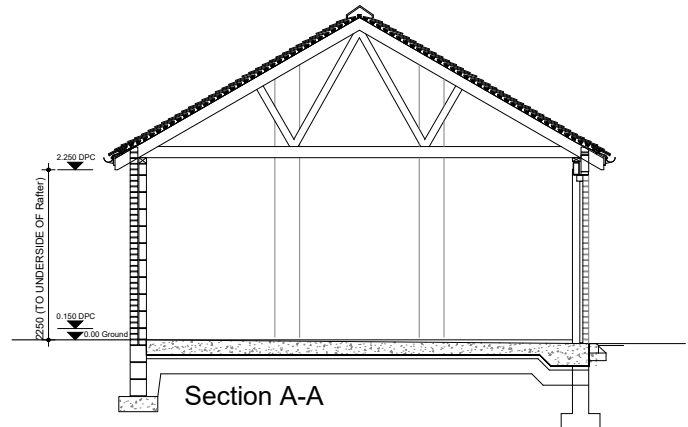

Section A-A

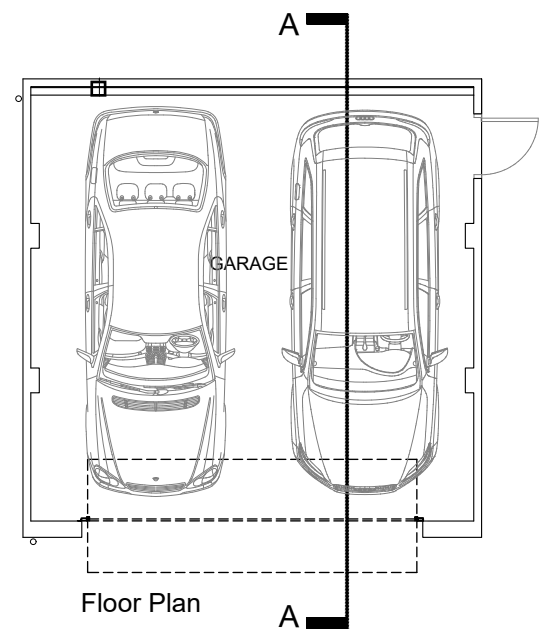

Floor Plan

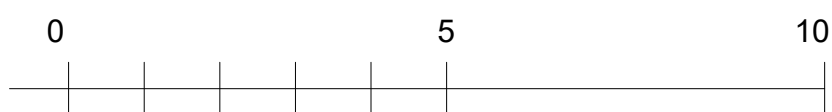

Mansion House
PROJECT MANAGEMENT

Over Dingle, Dingle Lane, Sandbach

Drawing Title: Proposed Garage Floor Plans & Elevations

Drawing No. MHG-042(PL) 06

Revision: C

Scale: 1:100 @ A3

© **Mansion House Project Management Ltd.** This drawing is the property of Mansion House Group Limited and is issued on the condition that it is not reproduced, disclosed or copied to any unauthorised person without written consent.