



35 Sheep Hill Lane, New Longton
Preston

Guide Price **£330,000**



35 Sheep Hill Lane

New Longton, Preston

A 3 storey period home offering substantial accommodation for families wanting to be in a village setting. The property boasts 3 reception rooms and a large family kitchen, as well as 4 bedrooms and 2 bathrooms. It has a rear enclosed stone courtyard, and a good sized garden with lawn and patio.

Council Tax band: C

Tenure: Freehold

EPC Energy Efficiency Rating: D

EPC Environmental Impact Rating: G

- Period property with original features
- Lounge with log burner
- Three reception rooms
- Four bedrooms and two bathrooms
- Courtyard and garden with patio
- Village location close to local good and outstanding schools

Entrance Hallway

Vestibule entrance leading to hallway with access to Lounge and Living Room, stairs to first floor.

Lounge

Log burner, window to front.

Living Room

Electric fire recessed into chimney breast. Door to understairs storage. Archway to Dining Room.

Dining Room

Open to Living Room and Kitchen. French doors to rear.

Kitchen

Excellent range of wall and base units, integrated appliances include: Smeg dishwasher, washing machine. Space for fridge freezer and Rangemaster range cooker which can be available for sale separately. Tiled floor. Window and door to side.

Landing

Bedroom One

Master Suite on second floor with plentiful fitted storage, windows to front and rear.

En-suite Bathroom

Three piece suite comprising of mains shower, pedestal sink and WC. Fully tiled. Window to side.

Bedroom Two

Window to front.

Bedroom Three

Window to rear.

Bedroom Four

Window to side.

Bathroom

Three piece suite comprising of corner bath with mixer tap and shower attachment, pedestal sink and WC. Fully tiled. Window to side.



FRONT GARDEN

Hedge boundary with flower bed. Tarmac for parking.

YARD


Courtyard patio at the rear of the property with access to Kitchen and Dining Room. Stone paved with wall boundary, gate to side access.

REAR GARDEN

Rear garden with lawn and fence/hedge boundary. Patio area.

ON DRIVE

2 Parking Spaces

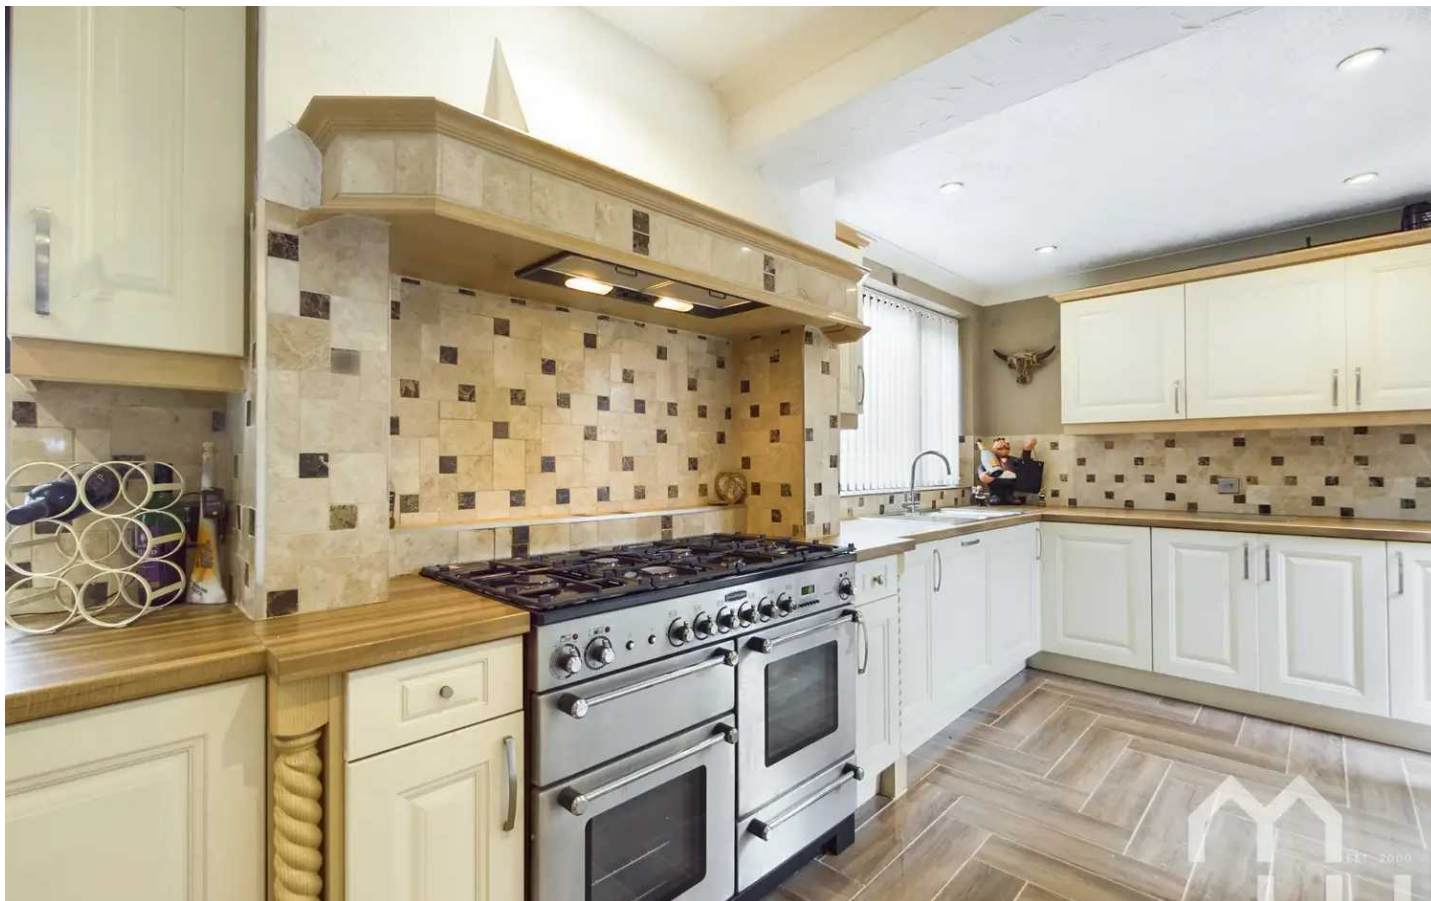





Approximate total area⁽¹⁾

649.85 ft²

60.37 m²

(1) Excluding balconies and terraces.

While every attempt has been made to ensure accuracy, all measurements are approximate, not to scale. This floor plan is for illustrative purposes only.

GIRAFFE 360

Ground Floor

Ready to make your next move? Let us help you find your dream home.

With over 20 years' experience in the North West property market we know what it takes to match buyers with sellers. After all, that's why this brochure is now in your hands!

We are streets ahead of our competitors because we know what it takes to make your move smooth, stress free and profitable.

Looking to list your property?

Thanks to our unique selling models and team of dedicated MovingWorks Property Partners, we combine a forward-thinking and technology-driven approach with a genuinely personal touch.

Why not call us on 01772 615550 now?

Introducing MWConcierge

Helping you take the time and stress out of mortgages, conveyancing, removals and more.

We understand that no matter how experienced you are at buying and selling properties, the to-do list can often be daunting at the start of any move. Let us take the hassle out of many of those challenging tasks and make your move that little bit smoother with MWConcierge.

Our awards and accreditations

MovingWorks is proud to have won not one but two British Property Gold Awards in recent years, demonstrating our best-in-class service and commitment to excellence. As registered members of The Property Ombudsman and NAEA Propertymark estate agents we are also able to demonstrate that we adhere to the highest industry standards, providing our clients with genuine peace of mind.

