




FRONT ELEVATION

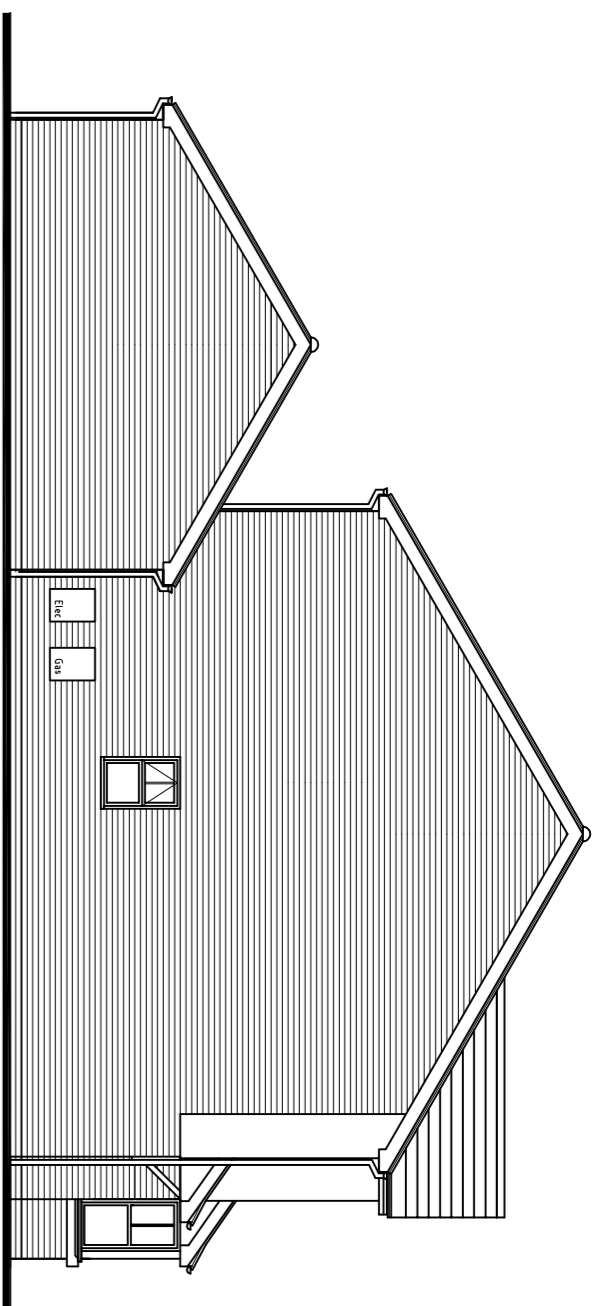


SIDE ELEVATION

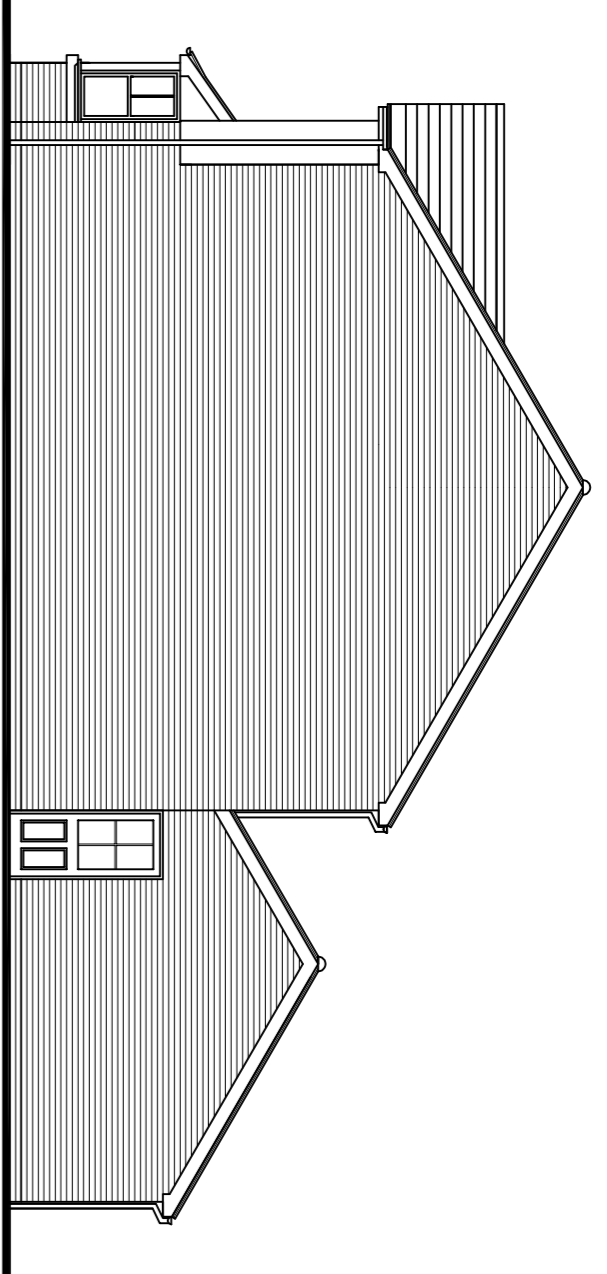



SIDE ELEVATION

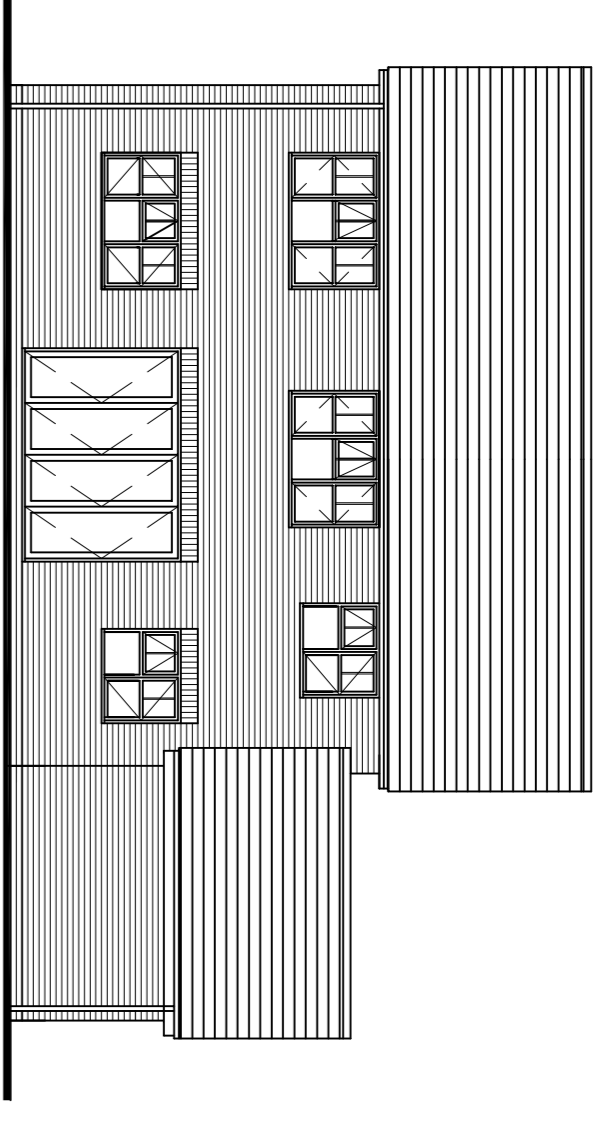


REAR ELEVATION

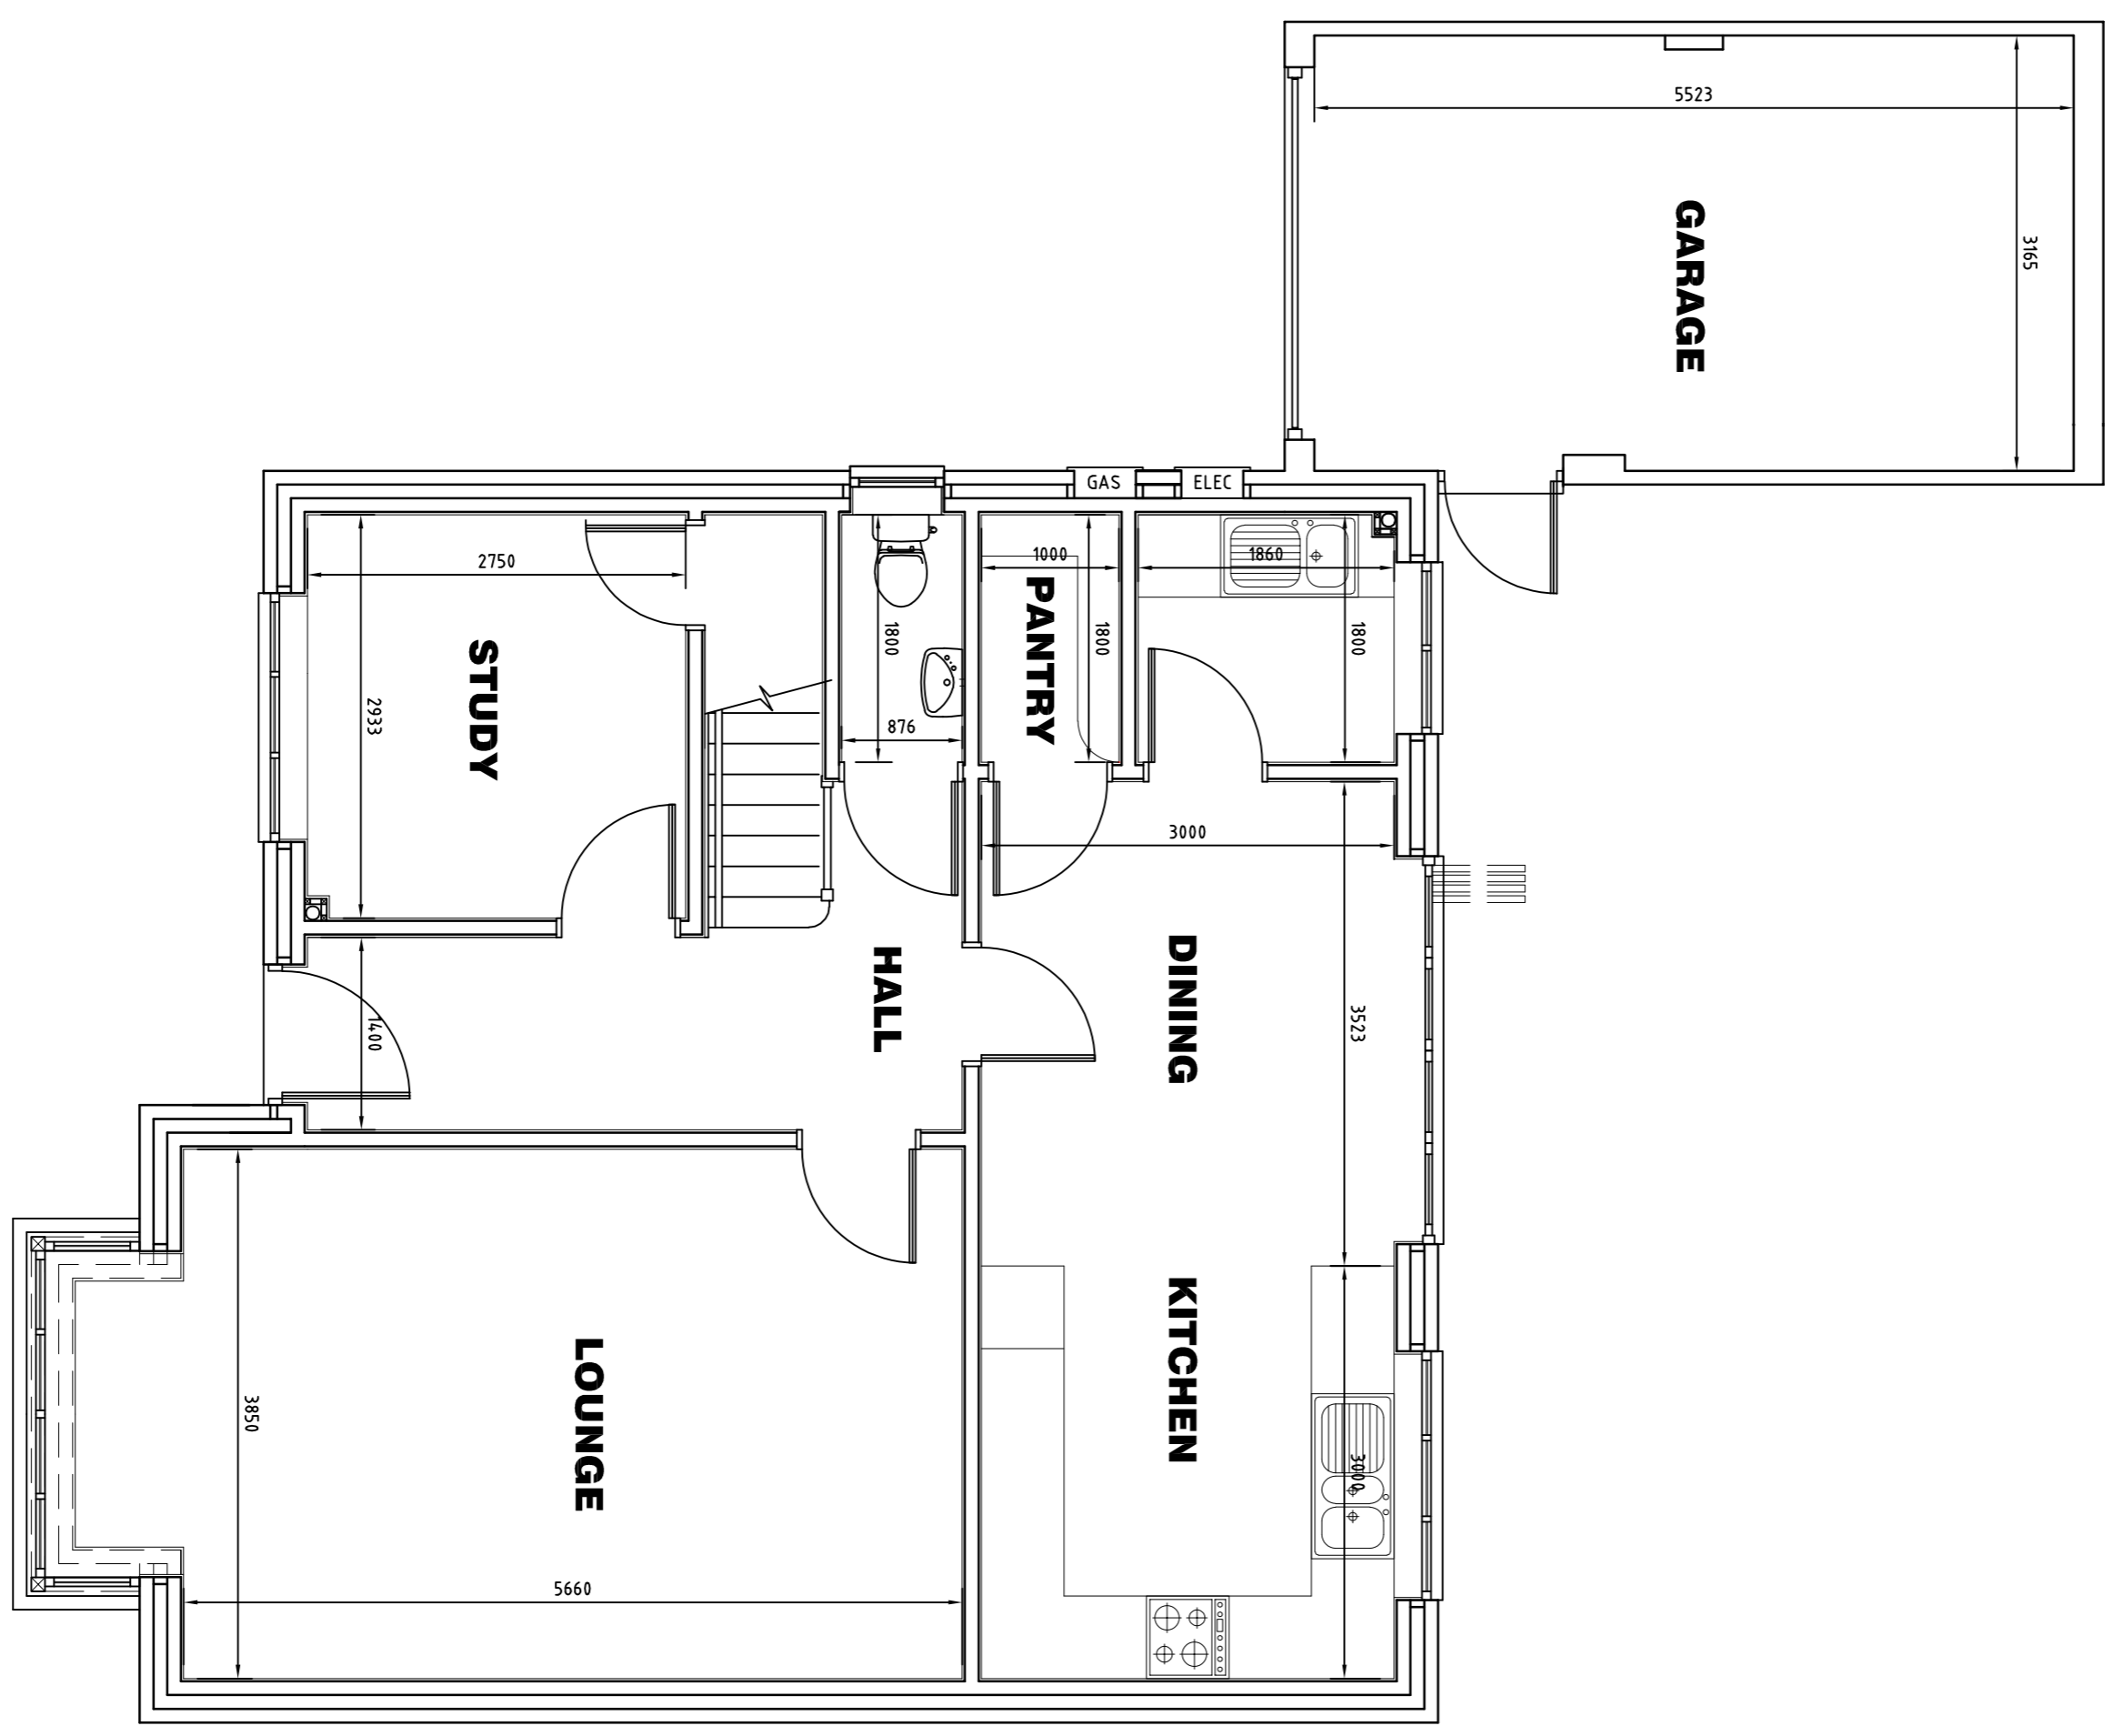

GROUND FLOOR PLAN

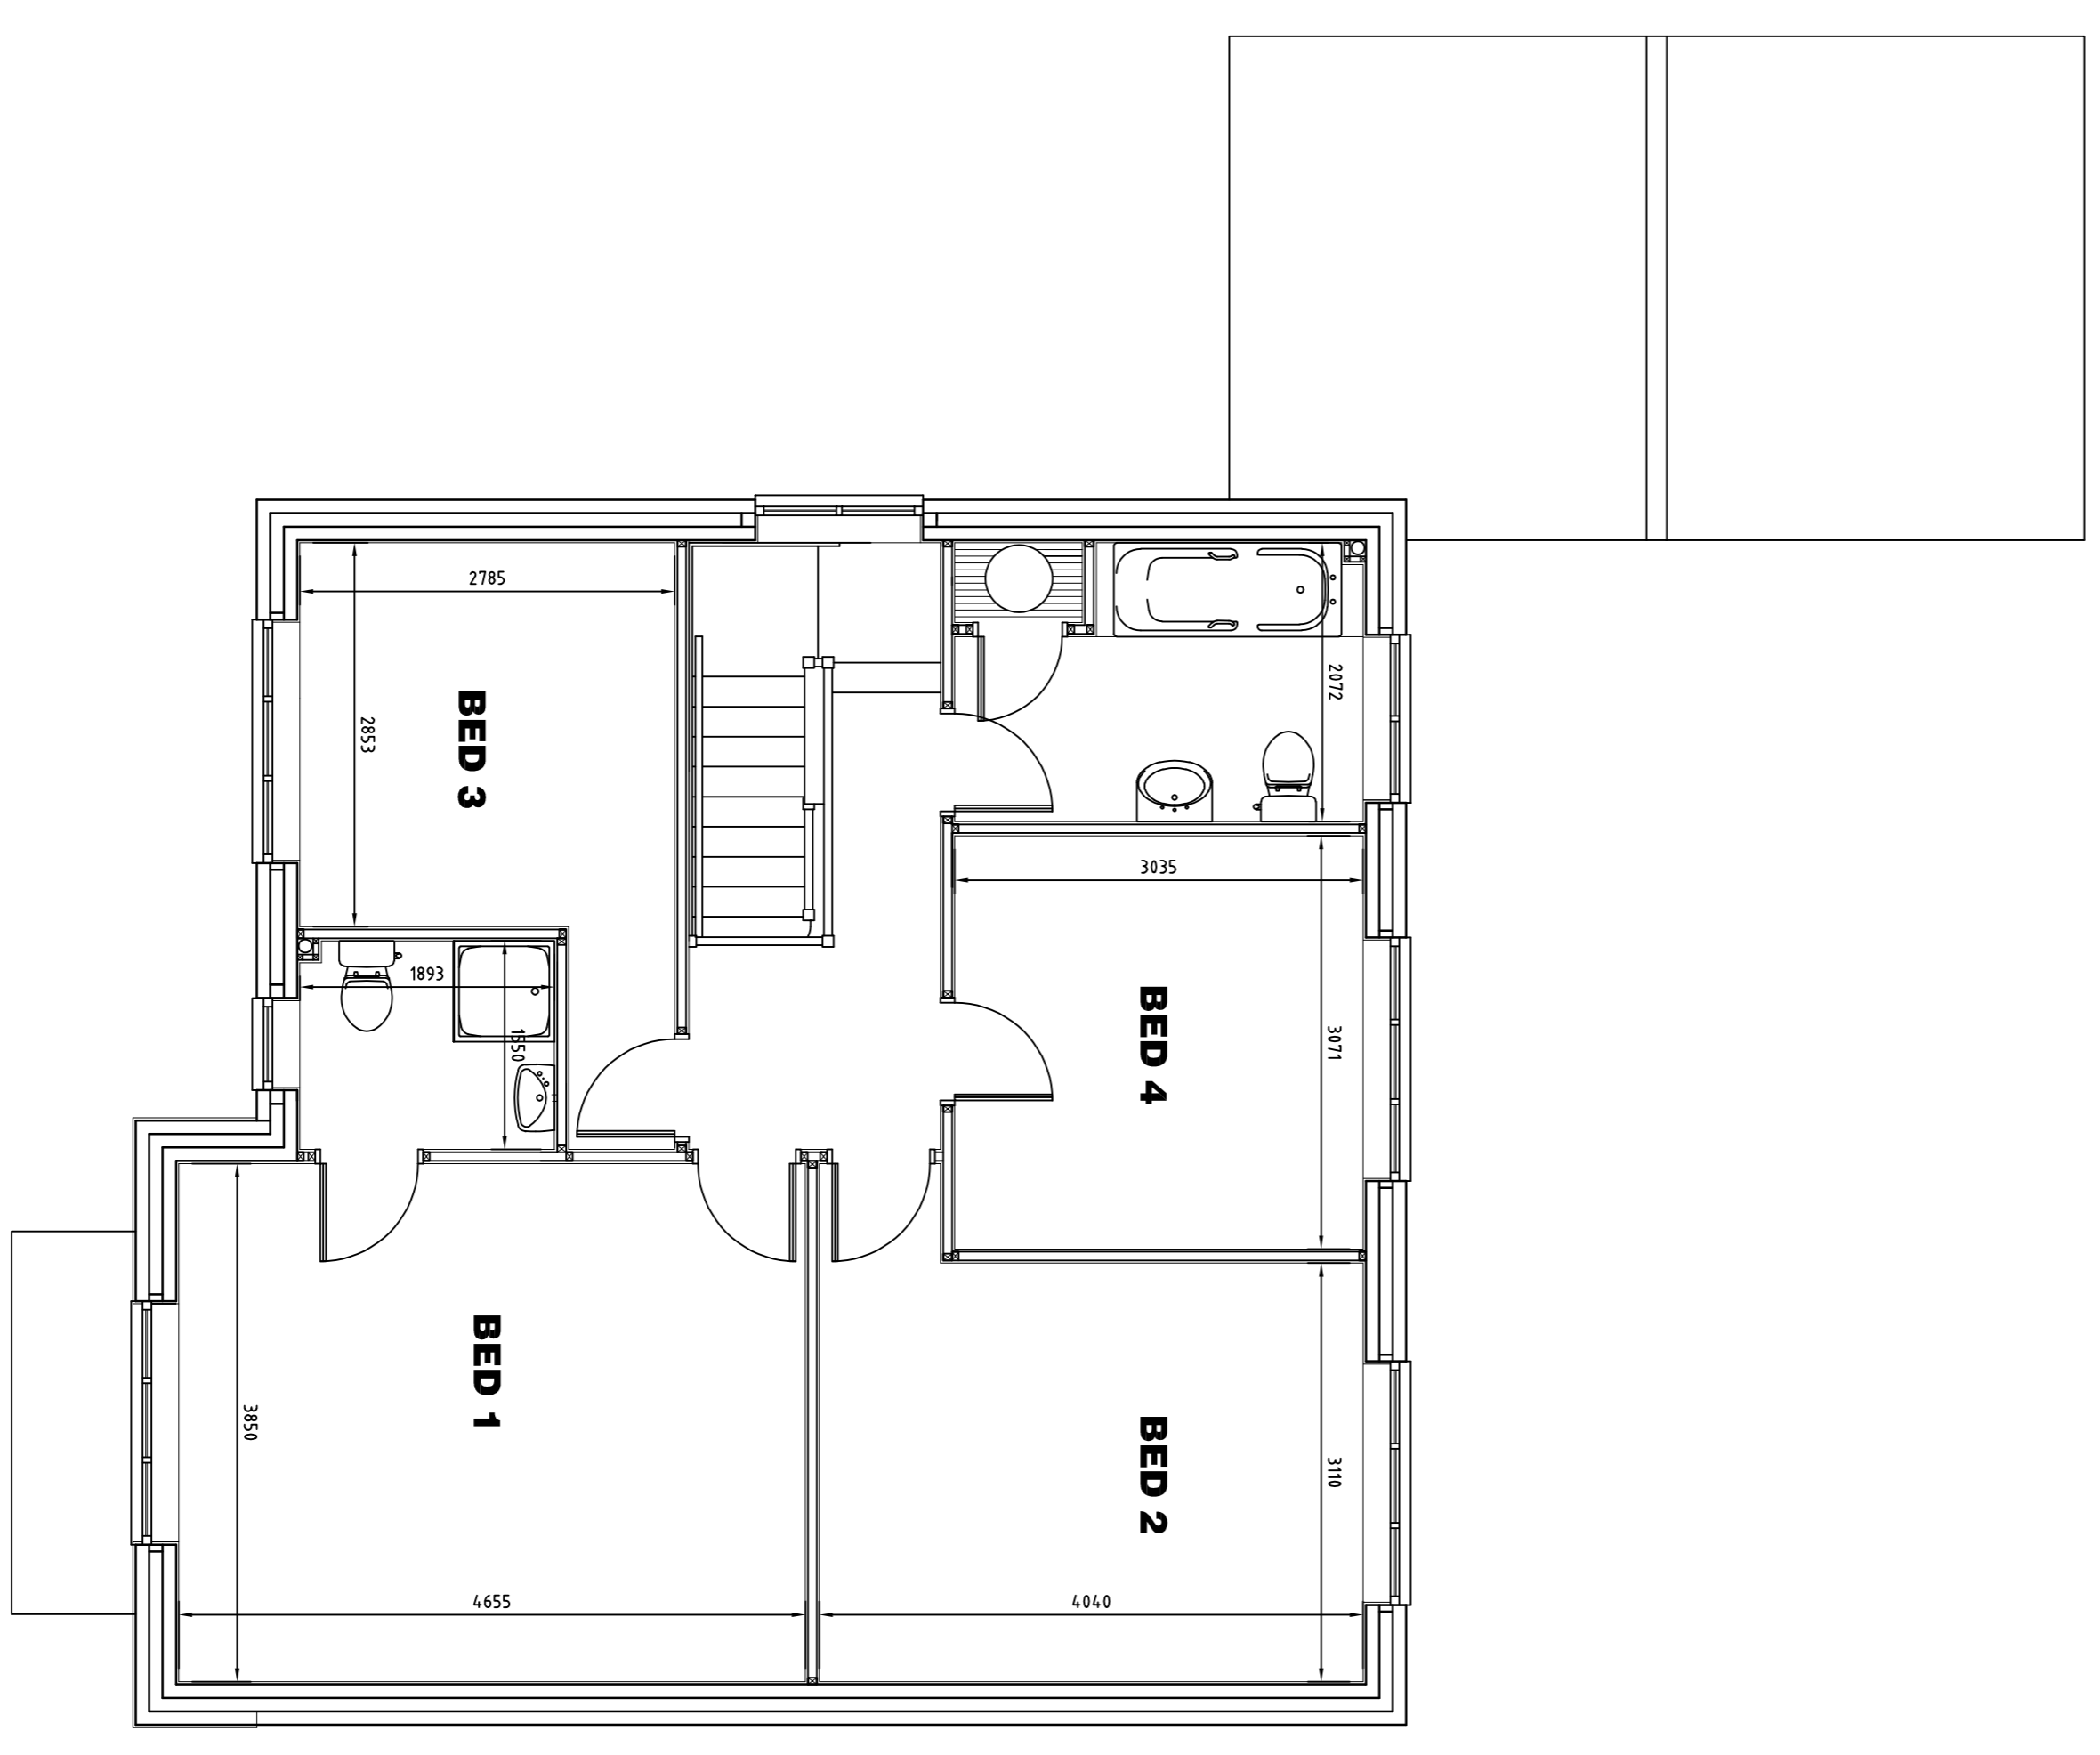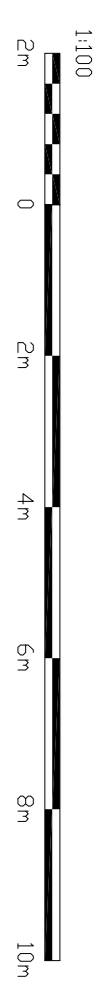

FIRST FLOOR PLAN

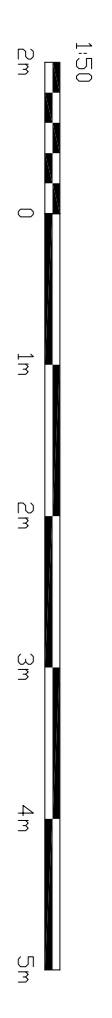

This drawing is to be read in conjunction with the structural engineers drawings and specifications and the recommendations of the site investigation/geotechnical report where applicable.

ECLIPSE ARCHITECTURE

ESTABLISHED 1991
 11, BARNWOOD ROAD, WEST MIDLANDS DY9 6XD
 KINGSWINFORD, WEST MIDLANDS DY9 7ZG
 TEL: 0121 0148 32720 0121 0148 32721
 EMAIL: SALES@ECLIPSEARCHITECTURE.COM

Site:
 5 Worcester Road
 West Hagley, Stourbridge
 West Midlands DY9 0LF

Title:
 Plot 4 Four Bed Detached House

Scale:
 1/100, 1/50
 Date:
 January 2023
 No. Rev:
 2043/105

© Eclipse Architecture (UK) 2022

