



## Highfield, Carpenders Park WD19 5DZ

**Asking Price £439,950**

A beautifully presented TWO DOUBLE BEDROOM, TWO BATHROOM END OF TERRACE HOUSE forming part of the ever so popular Grimsdyke Manor development off Oxhey Lane, Conveniently located for all local shopping and transport facilities at Carpenders Park. The property is being offered in good decorative order and benefits from: Double Glazed Windows, Gas Fired Heating To Radiators, Guest Cloakroom, Reception Room, Kitchen, Bedroom One With En Suite Bathroom, Bedroom Two With En Suite Shower Room, Rear Garden, Own Drive With Off Street Parking For Two Cars.

# Highfield, Carpenders Park WD19 5DZ

**Exterior:**



**Reception Room:**



**Reception Room:**



**Kitchen:**



**Reception Room:**



**Kitchen:**



# Highfield, Carpenders Park WD19 5DZ

**Landing:**



**Bedroom Two:**



**Bedroom One:**



**En Suite Shower Room:**



**En Suite Bathroom:**



**Garden:**



**Garden:**


**Tenure:**

This is a freehold property.  
Council Tax Band E £ 2565  
As always buyers are advised to gain verification from their surveyor/solicitor during the conveyancing process.

**Disclaimer:**

## Highfield, Carpenders Park WD19 5DZ


While every care and effort has been made to ensure these details are correct their accuracy cannot be guaranteed and so should not form part of any contract.

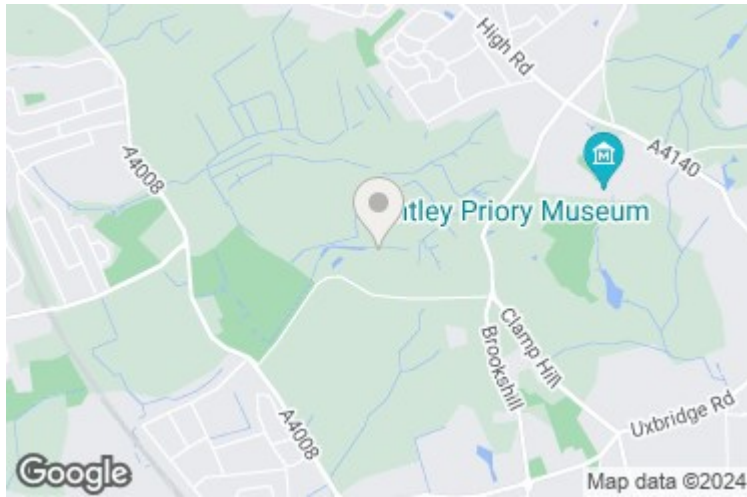



# Highfield, Watford, WD19

Approximate Area = 706 sq ft / 65.6 sq m

For identification only - Not to scale

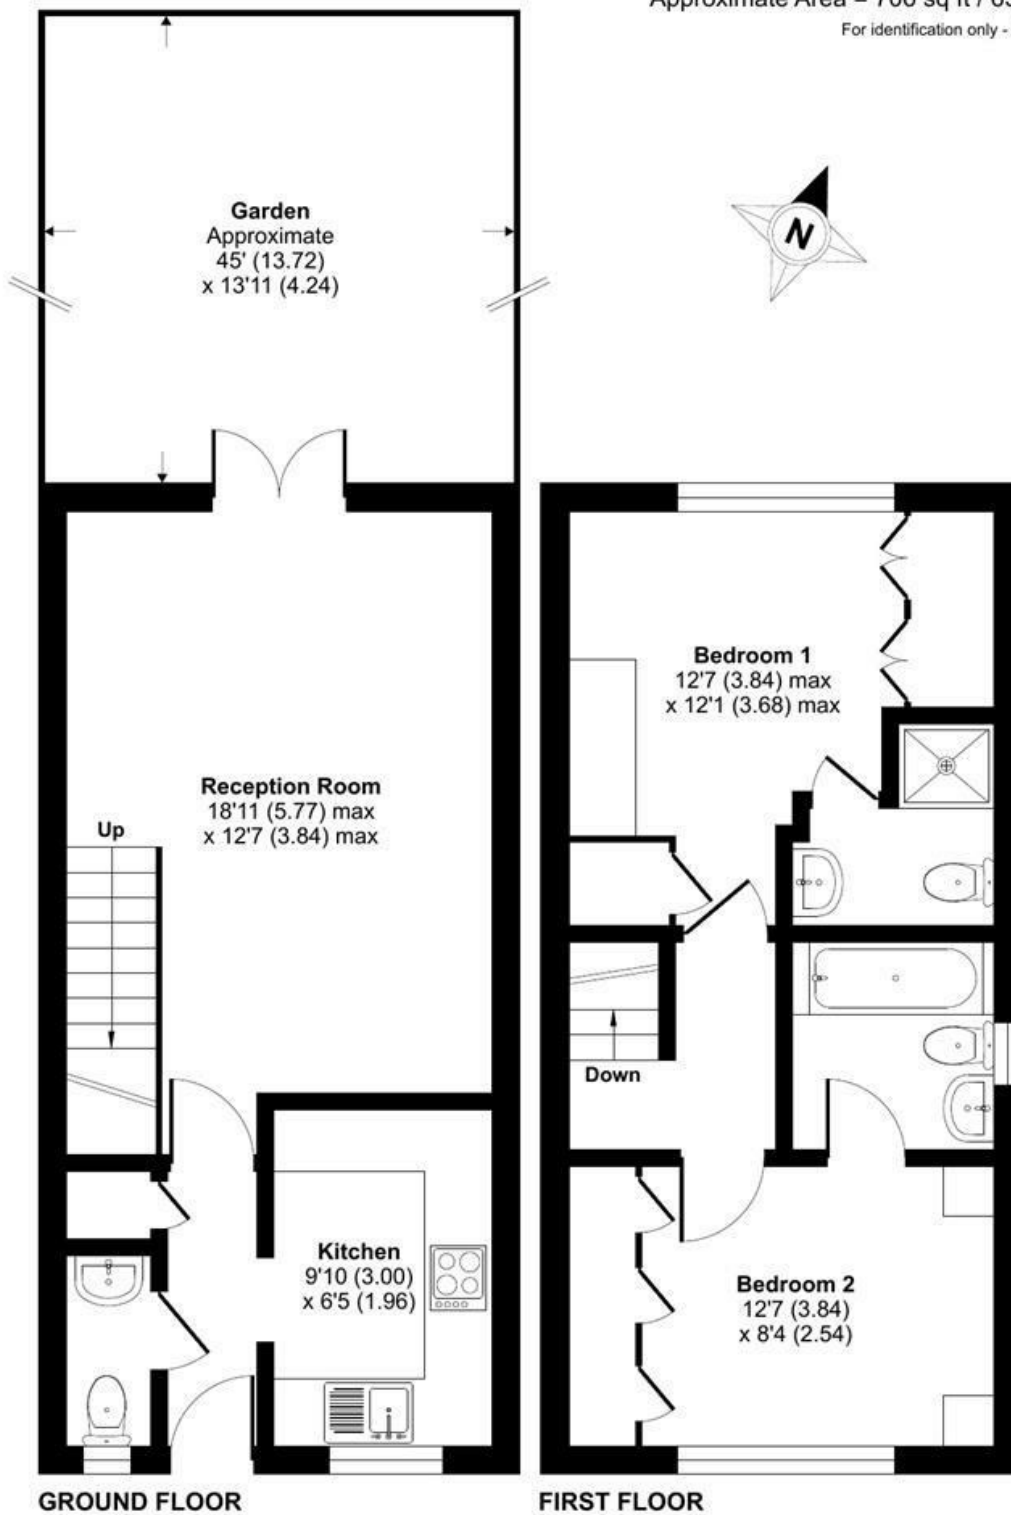

Floor plan produced in accordance with RICS Property Measurement Standards incorporating International Property Measurement Standards (IPMS2 Residential). © nichecom 2023. Produced for Finders International Estate Agents. REF: 1062892

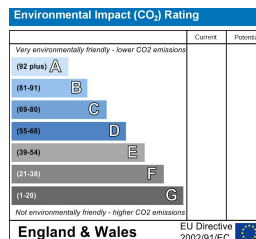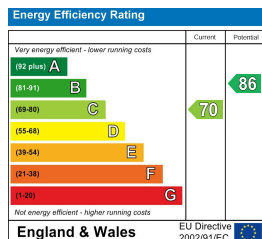

Edgware Office- 194 Station Road, Edgware, HA8 7AT. Tel: 020 8958 1118  
 Bushey Heath Office- 59 High Road, Bushey, WD23 1EE. Tel: 020 8950 7777  
[www.benjaminstevens.co.uk](http://www.benjaminstevens.co.uk)