

DO NOT SCALE - IF IN DOUBT ASK

GENERAL NOTES

THIS DRAWING IS TO BE READ IN CONJUNCTION WITH ALL RELEVANT PARTINGTON & ASSOCIATES, ARCHITECTS, SERVICE ENGINEERS AND SUBCONTRACTOR DRAWINGS.

REVIEW ALL DRAWINGS AND REPORT ANY DISCREPANCIES TO PARTINGTON & ASSOCIATES PRIOR TO COMMENCEMENT.

ALL WORK IS TO COMPLY WITH ALL RELEVANT HEALTH AND SAFETY LEGISLATION AND REGULATIONS

DO NOT SCALE FROM THIS DRAWING. ALL DIMENSIONS AND LEVELS INCLUDING ANY ABUTMENT TO EXISTING STRUCTURES TO BE CHECKED ON SITE PRIOR TO COMMENCEMENT.


WORK FROM FIGURED DIMENSIONS ONLY.

THE CONTRACTOR SHALL PROVIDE ALL THE NECESSARY TEMPORARY WORKS AND TO ENSURE OVERALL STABILITY OF THE BUILDING DURING THE CONSTRUCTION PERIOD.

ASSUMPTIONS NOTED ON THIS DRAWING ARE TO BE CHECKED AND CONFIRMED, IF FOUND TO BE DIFFERENT ENGINEER SHOULD BE INFORMED TO CONFIRM ADEQUACY OF THE DESIGN.

NO DEVIATION FROM DETAILS SHOWN ON THIS DRAWING IS ALLOWED WITHOUT PARTINGTON & ASSOCIATES PRIOR PERMISSION IN WRITING.


ALL WORK IS TO BE CARRIED OUT IN ACCORDANCE WITH THE RELEVANT SPECIFICATIONS ISSUED BY PARTINGTON & ASSOCIATES, BRITISH STANDARD CODES OF PRACTICE, STATUTORY REQUIREMENTS AND THE CONTRACT DOCUMENTS.

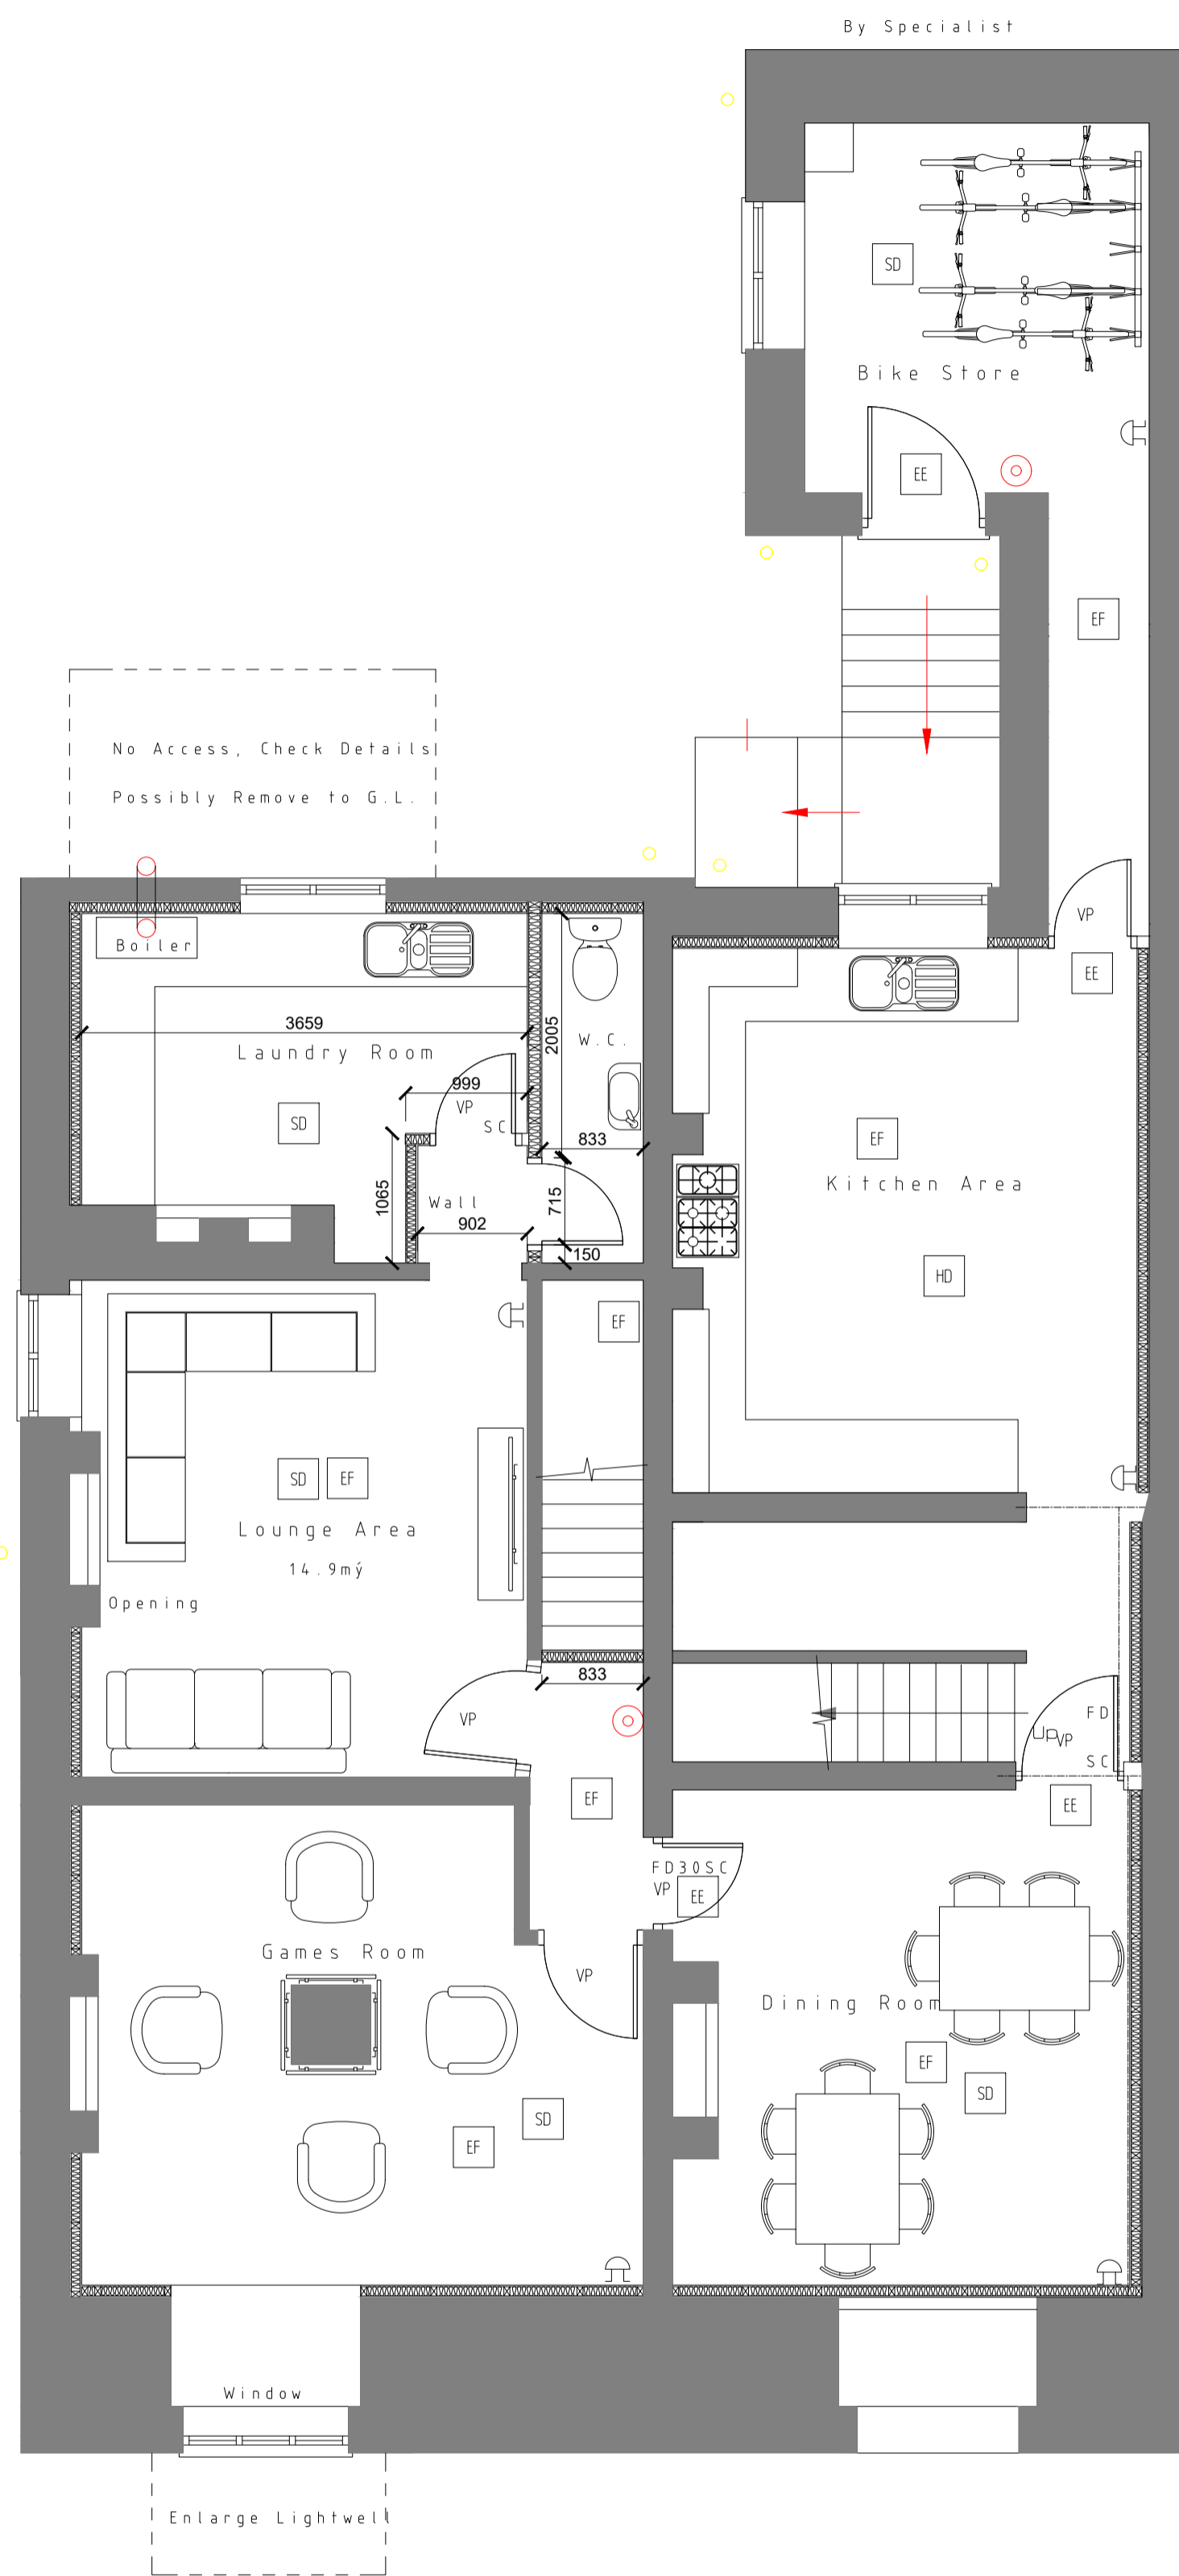

BASEMENT LAYOUT (1:50)

Legend

- EF Emergency Fitting
- EE Emergency Exit Fitting
- HD Heat Detector
- SD Smoke Detector
- Sounder
- Break Glass Point
- VP Vision Panel

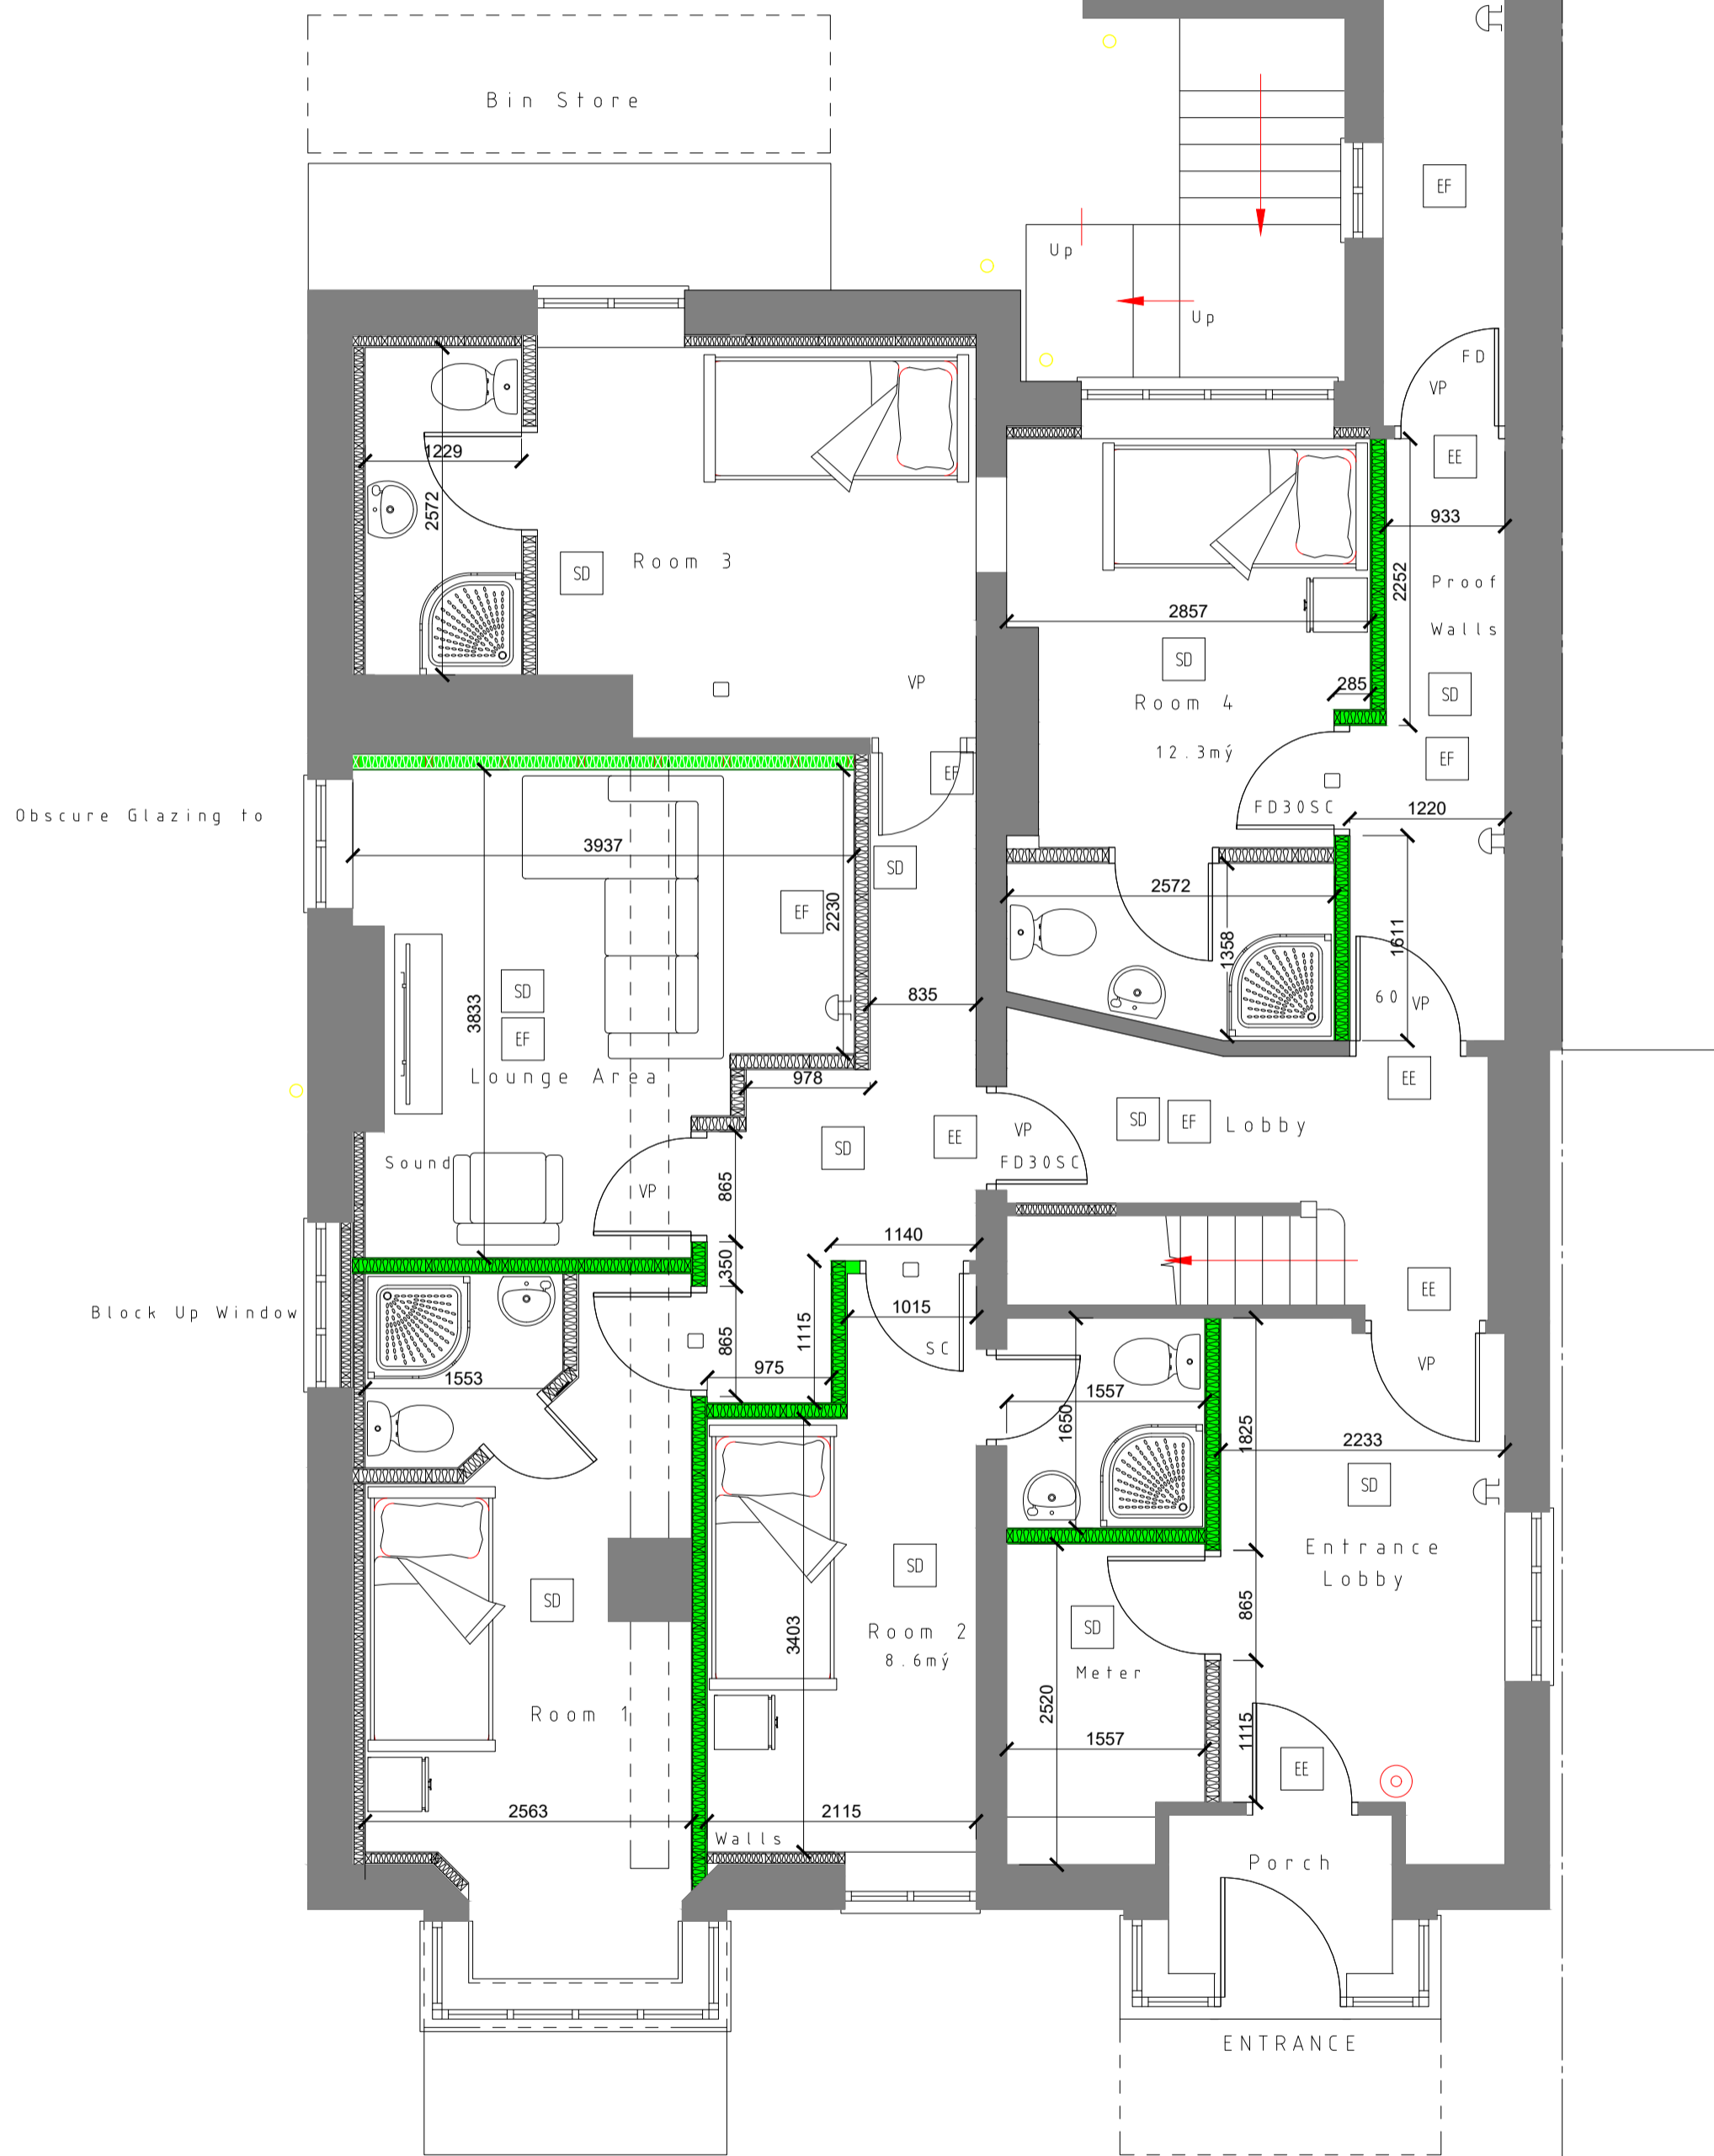

GROUND FLOOR LAYOUT (1:50)



Revision	By	Check	Date	Description

	Partington & Associates Limited Structural Design Consultants		
	13 Gillibrand Street Chorley Lancashire PR7 2EJ		
Tel: (01257) 249882 / 249863 e-mail: info@partington-associates.com www.partington-associates.com			
Client	T. ETHERINGTON	Scale @A1	1:50
Project	79 CHURCH STREET BURNLEY	Date	NOV 2020
Title	PROPOSED INTERNAL ALTERATIONS	Drawn	JDT
Job No.	4410-20	Dwg No.	A01
Rev.	-	Check	DGT
Approved	-		