

DO NOT SCALE - IF IN DOUBT ASK

GENERAL NOTES

THIS DRAWING IS TO BE READ IN CONJUNCTION WITH ALL RELEVANT PARTINGTON & ASSOCIATES, ARCHITECTS, SERVICE ENGINEERS AND SUBCONTRACTOR DRAWINGS.

REVIEW ALL DRAWINGS AND REPORT ANY DISCREPANCIES TO PARTINGTON & ASSOCIATES PRIOR TO COMMENCEMENT.

ALL WORK IS TO COMPLY WITH ALL RELEVANT HEALTH AND SAFETY LEGISLATION AND REGULATIONS

DO NOT SCALE FROM THIS DRAWING. ALL DIMENSIONS AND LEVELS INCLUDING ANY ABUTMENT TO EXISTING STRUCTURES TO BE CHECKED ON SITE PRIOR TO COMMENCEMENT.

WORK FROM FIGURED DIMENSIONS ONLY.


THE CONTRACTOR SHALL PROVIDE ALL THE NECESSARY TEMPORARY WORKS AND TO ENSURE OVERALL STABILITY OF THE BUILDING DURING THE CONSTRUCTION PERIOD.

ASSUMPTIONS NOTED ON THIS DRAWING ARE TO BE CHECKED AND CONFIRMED, IF FOUND TO BE DIFFERENT ENGINEER SHOULD BE INFORMED TO CONFIRM ADEQUACY OF THE DESIGN.


NO DEVIATION FROM DETAILS SHOWN ON THIS DRAWING IS ALLOWED WITHOUT PARTINGTON & ASSOCIATES PRIOR PERMISSION IN WRITING.

ALL WORK IS TO BE CARRIED OUT IN ACCORDANCE WITH THE RELEVANT SPECIFICATIONS ISSUED BY PARTINGTON & ASSOCIATES, BRITISH STANDARD CODES OF PRACTICE, STATUTORY REQUIREMENTS AND THE CONTRACT DOCUMENTS.

- Legend
- EF Emergency Fitting
 - EE Emergency Exit Fitting
 - HD Heat Detector
 - SD Smoke Detector
 - ⌈ Sounder
 - ⊙ Break Glass Point
 - VP Vision Panel

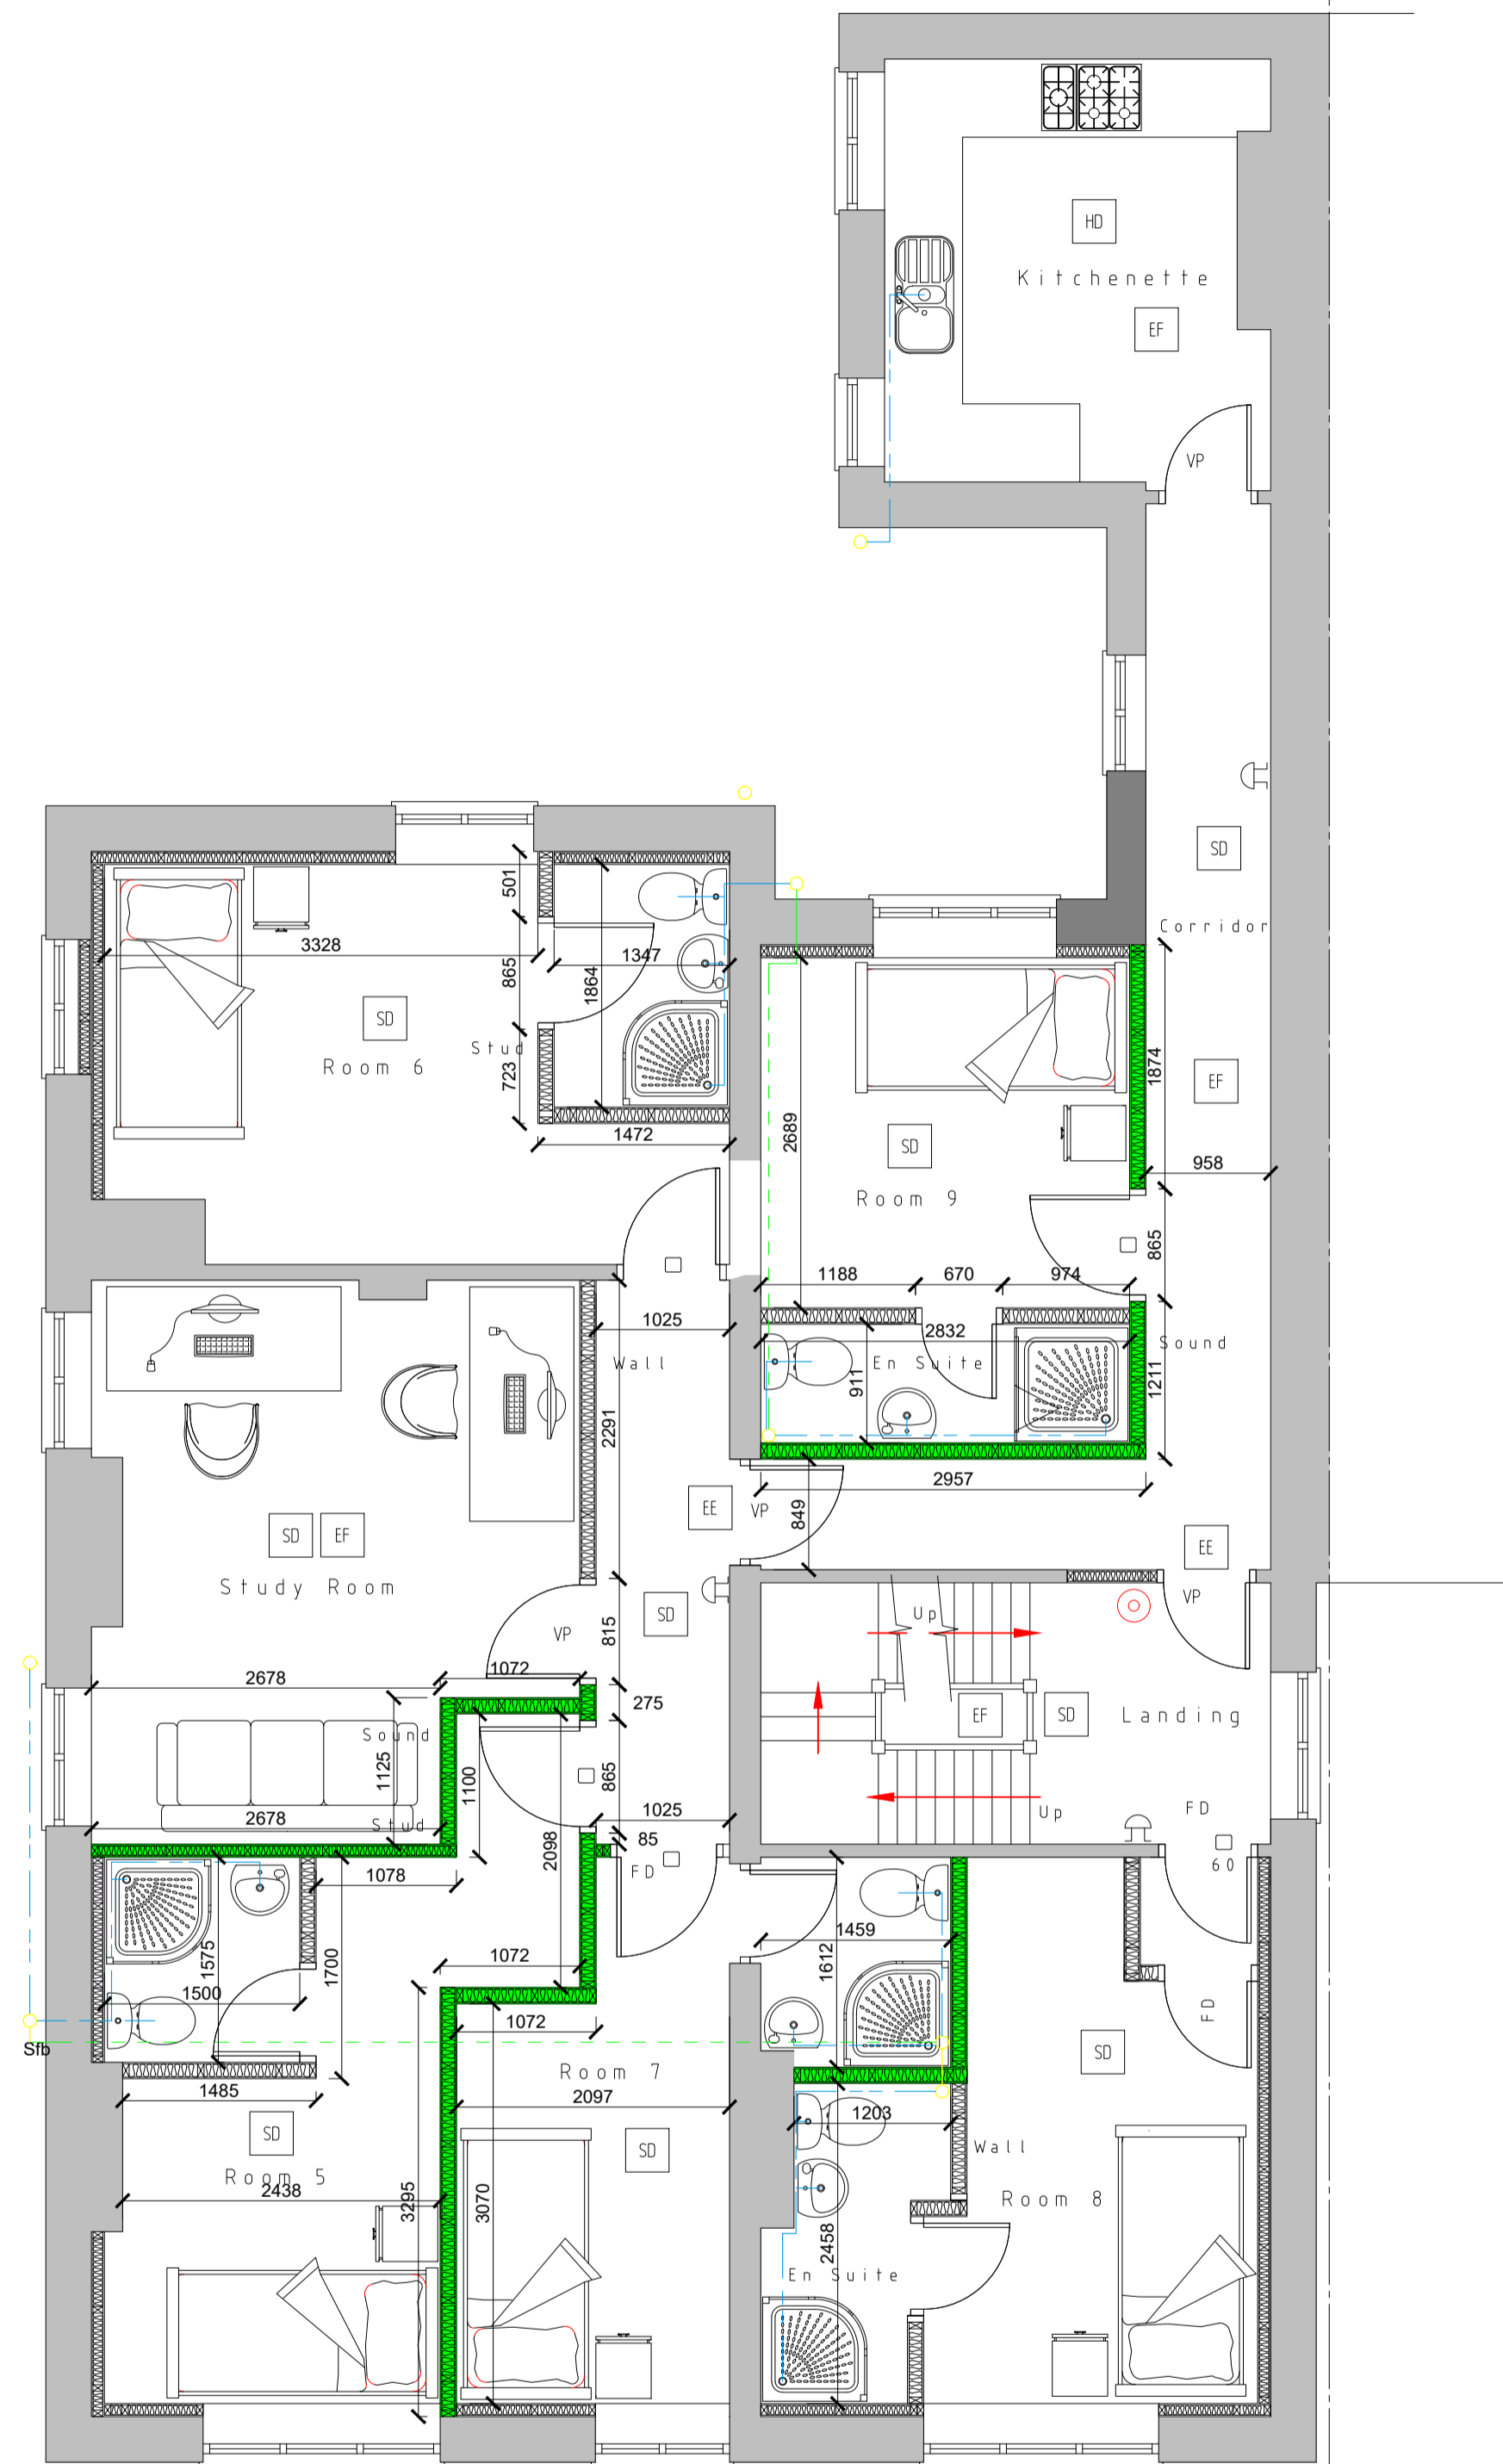

FIRST FLOOR LAYOUT (1:50)

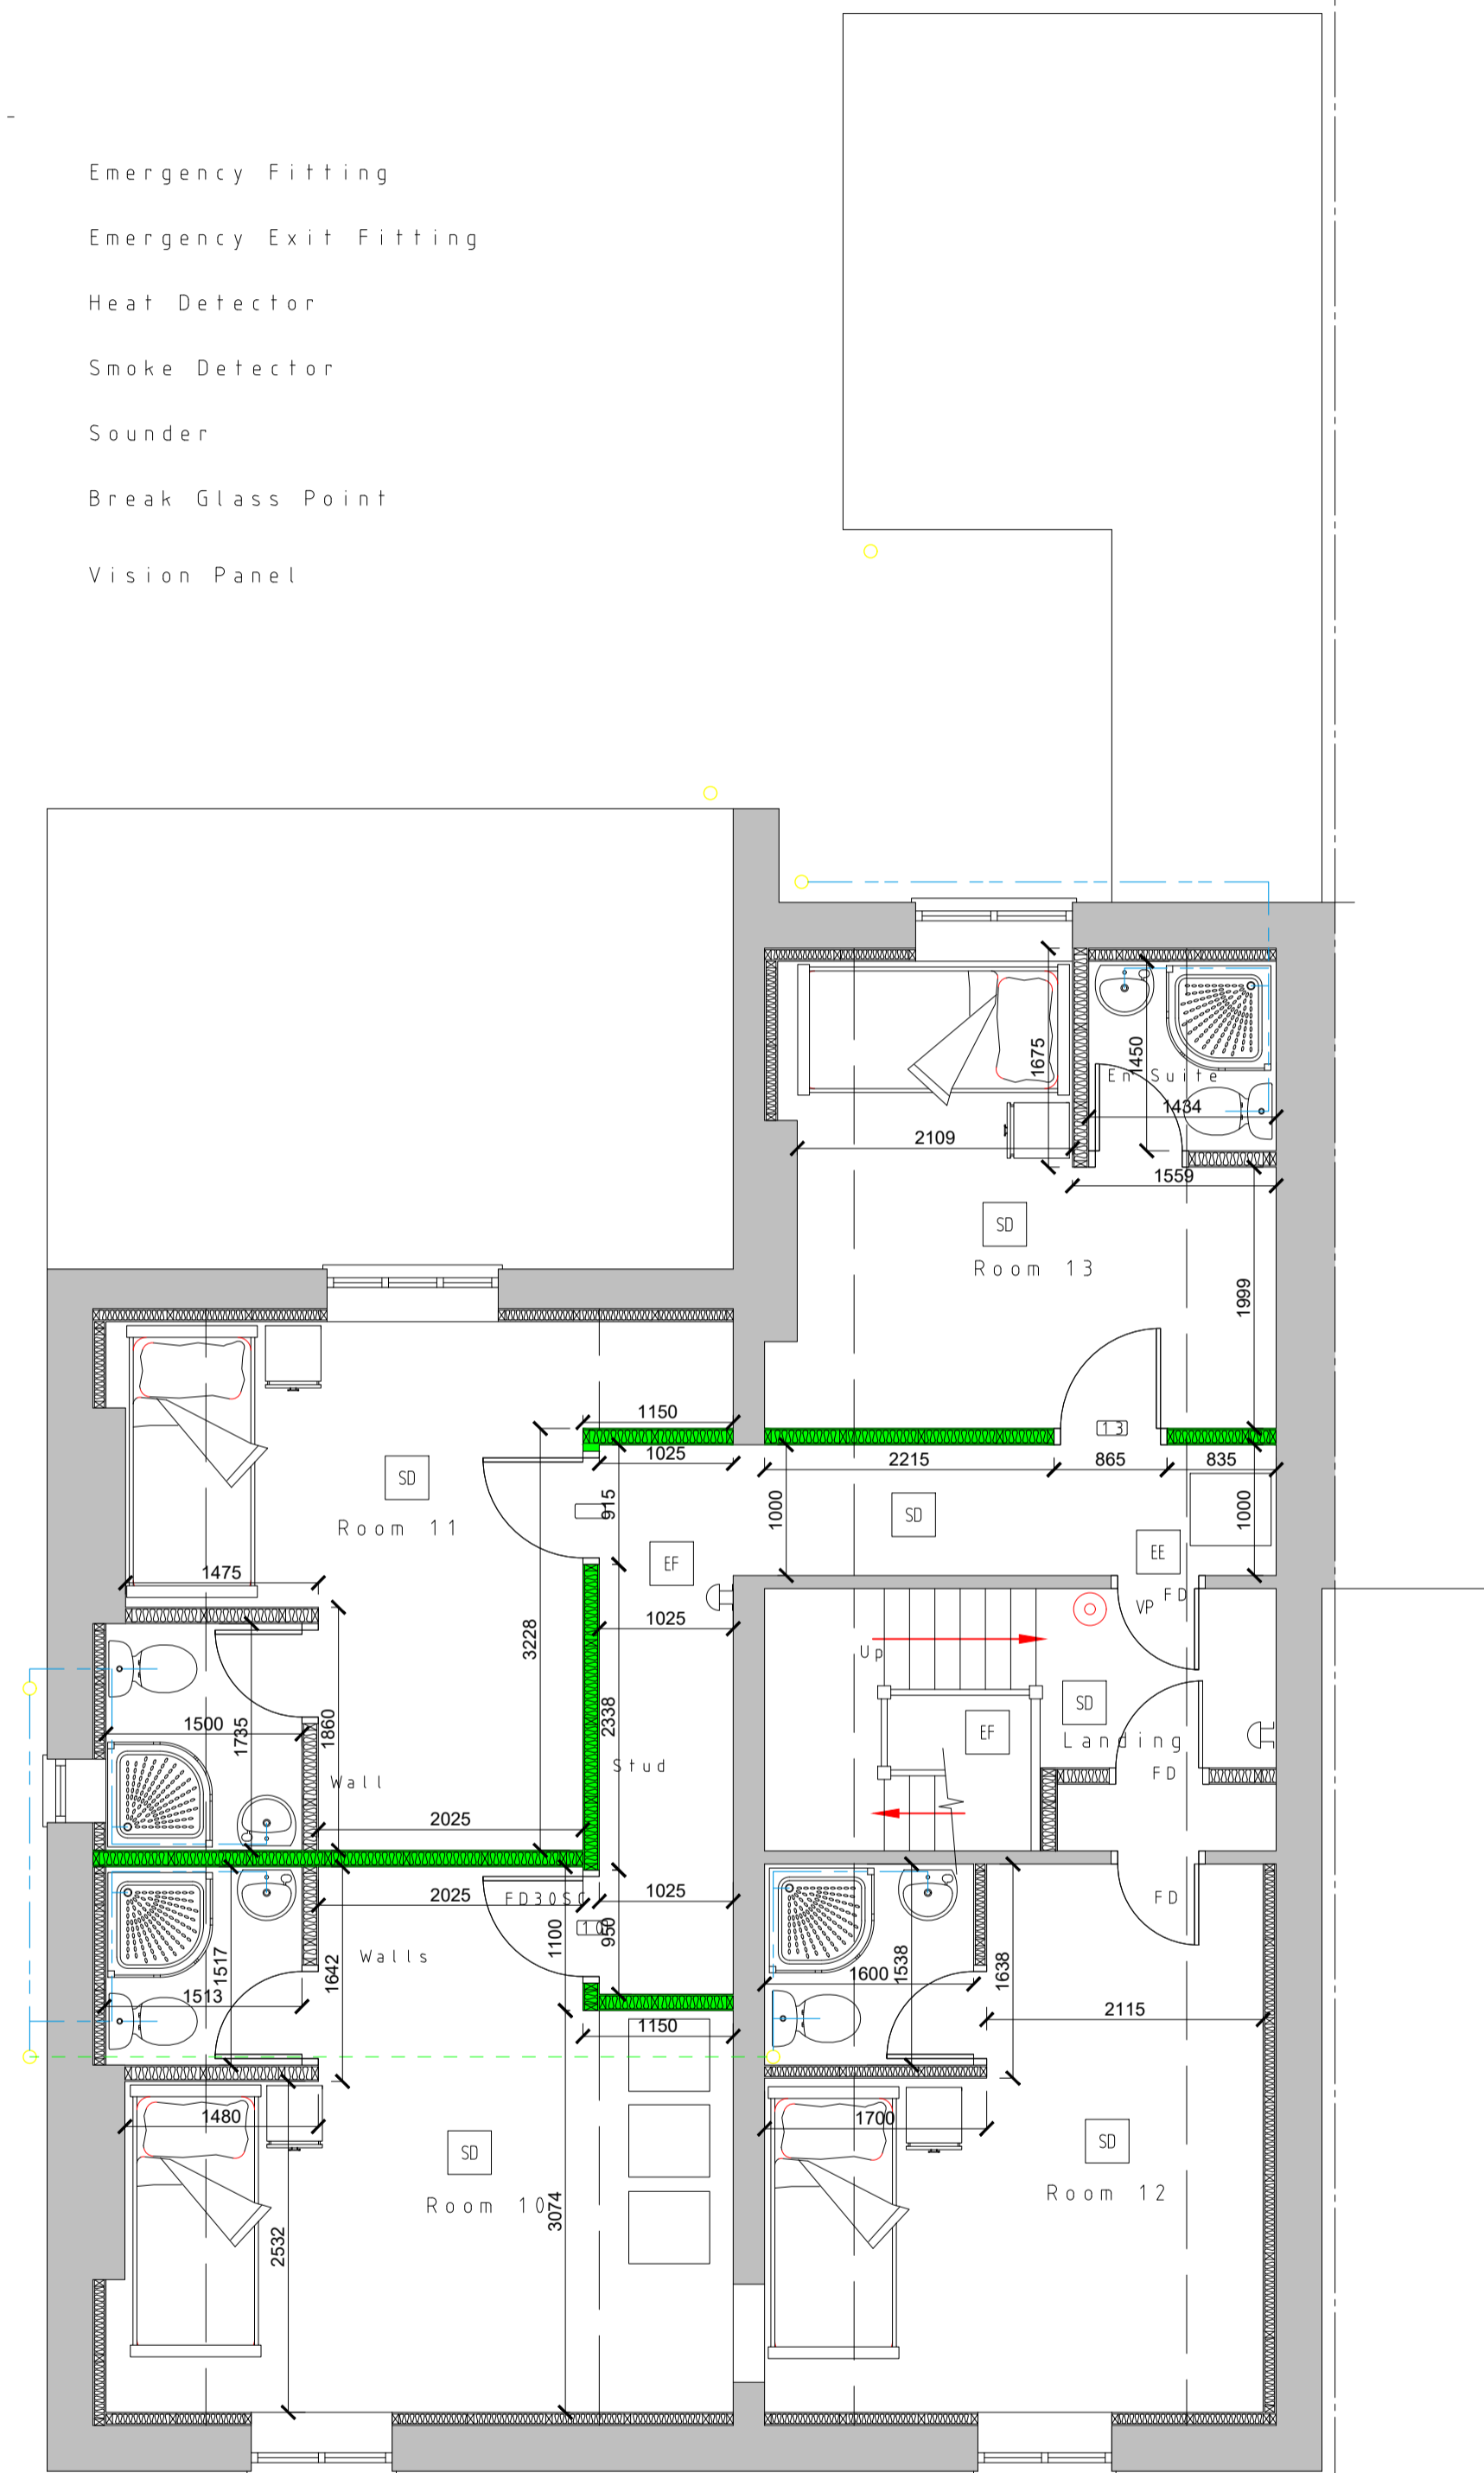

SECOND FLOOR LAYOUT (1:50)



Revision	By	Check	Date	Description
B	DGT	DT	FEB 22	Fire Separation lobbies added first and second floors amended
A	DGT	DT	FEB 22	Fire Separation lobbies added first and second floors



Partington & Associates Limited
Structural Design Consultants

13 Gillibrand Street
Chorley
Lancashire PR7 2EJ
Tel: (01257) 249882 / 249863
e-mail: info@partington-associates.com
www.partington-associates.com

Client	T. ETHERINGTON	Scale @A1	1:50
Project	79 CHURCH STREET BURNLEY	Date	NOV 2020
Title	PROPOSED INTERNAL ALTERATIONS	Drawn	JDT
Job No.	4410-20	Check	DGT
Dwg No.	A02	Rev.	B
Approved	-		