





Apt 3 Alison Park

Temple Road, Buxton


Luxury 2-bed apartment in sought-after location, within Conservation area. Contemporary kitchen, balcony, office/study, quality fixtures. Allocated parking, electric charging points. Ready for immediate occupation.

Council Tax band: TBD

Tenure: Leasehold

- Exclusive development of recently conceived luxury apartments
- Excellent location within the town's Conservation area, close to Pavilion Gardens
- Quality and sympathetic conversion of a former gentleman's residence
- Stylish dining kitchen with access to a private balcony
- Separate lounge and useful office/study
- Lift system to all floors



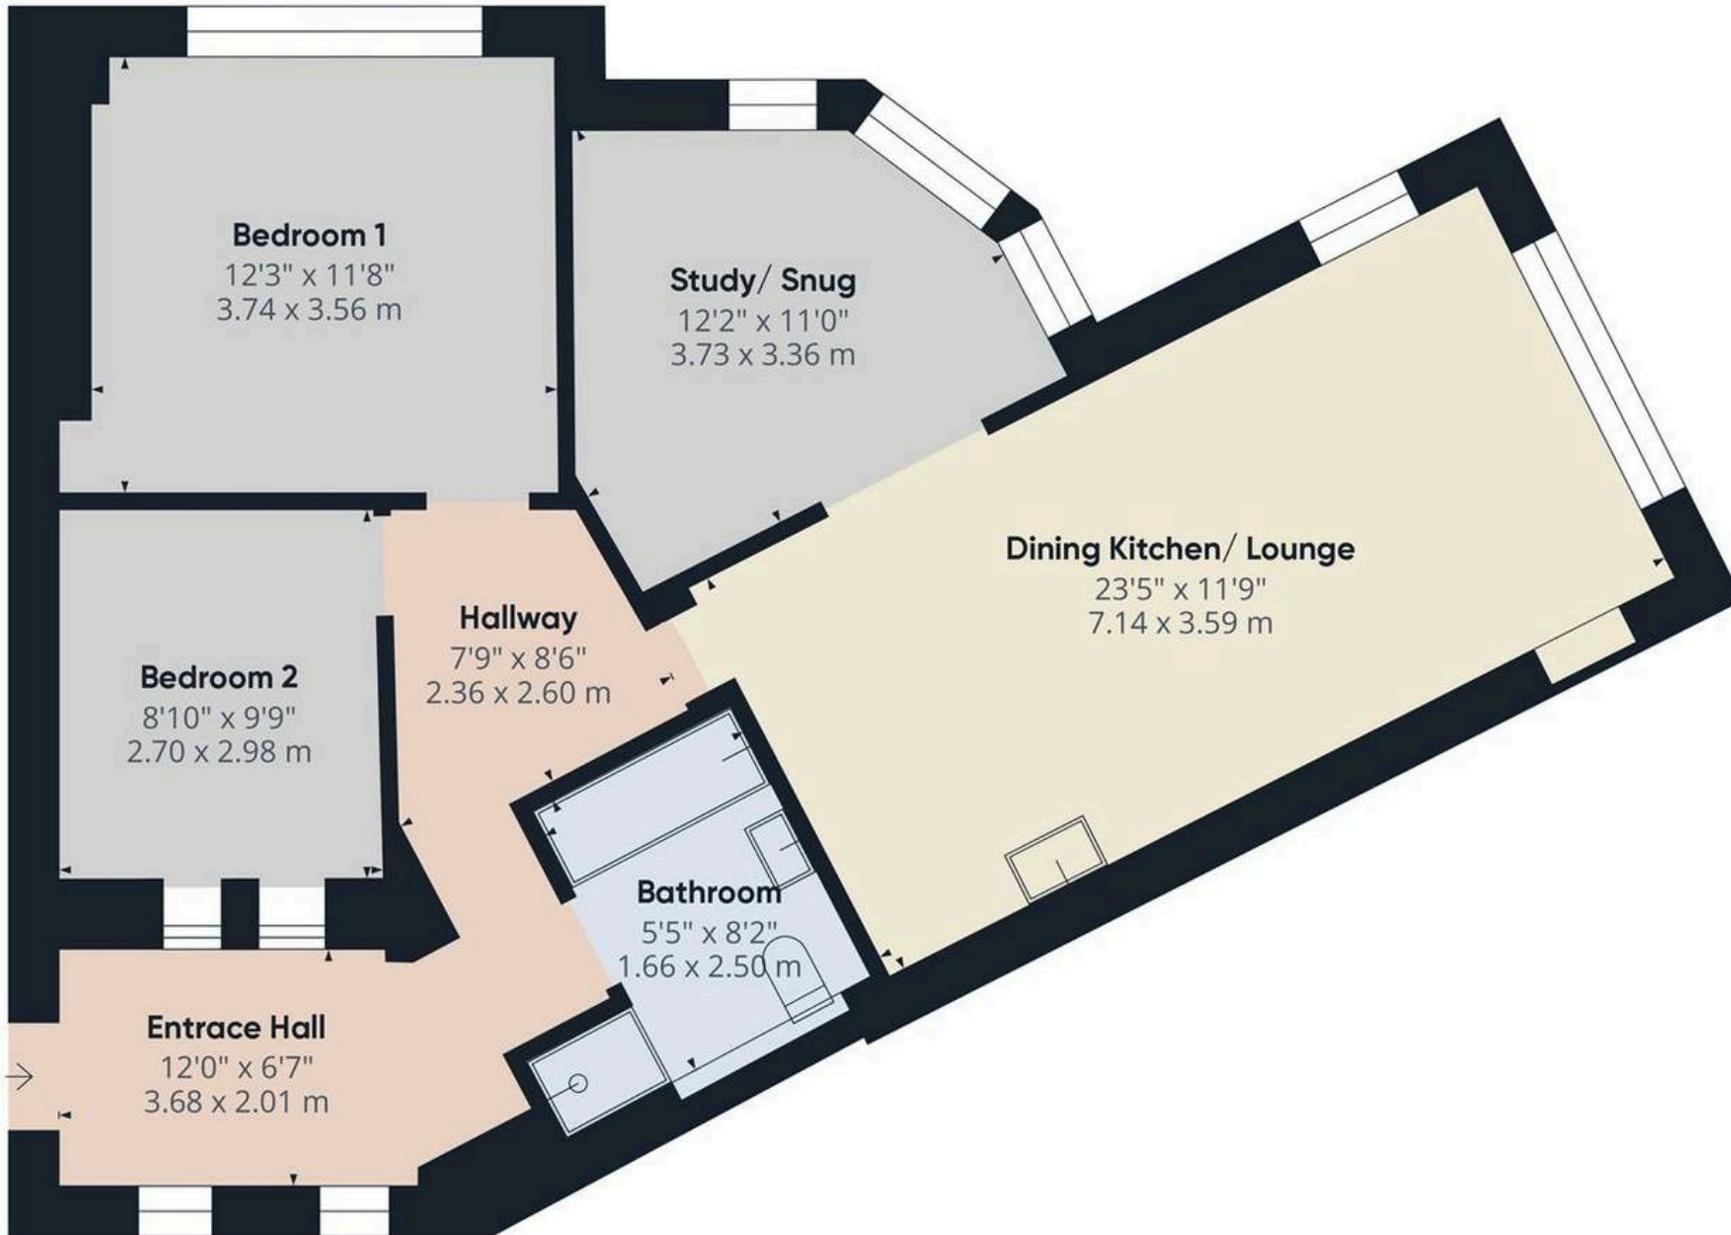

Approximate total area⁽¹⁾

797.82 ft²

74.12 m²

(1) Excluding balconies and terraces

While every attempt has been made to ensure accuracy, all measurements are approximate, not to scale. This floor plan is for illustrative purposes only.

Calculations are based on RICS IPMS 3C standard.

GIRAFFE360



Stuart Rushton & Company

Stuart Rushton & Co, 35 King Street – WA16 6DW

01565 757000

enquiries@srushton.co.uk

www.srushton.co.uk



We are not authorised to make or give any representations or warranties in relation to the property either here or elsewhere. We assume no responsibility for any statement that may be made in these particulars, and they do not form part of any offer or contract and must not be relied upon as statements or representation of fact. Any areas, measurements or distances are approximate. The text, photographs and plans are for guidance only. Importantly, it should not be assumed that the property has all necessary planning, building regulations or other consents and we have not tested any services, equipment or facilities. Purchasers must satisfy themselves by inspection or otherwise.