



Lyndhurst, 1a Station Road, Pershore
Persnore

Guide Price **£895,000**

 **JONES &
ASSOCIATES**
BESPOKE ESTATE AGENCY



Lyndhurst, 1a Station Road

Pershore, Pershore

- No onward chain
- Lyndhurst, one of Pershore's most distinguished properties, is on the open market for the first time since its construction in the 1930s
- Fully renovated 21 years ago, it still preserves many of its original Art Deco features from its era of construction
- Prominent position in the centre of Pershore – four bedrooms & three reception rooms
- Sitting & Dining rooms with an original 1930s fireplace and a bay window, with an original window seating area
- Contemporary kitchen / breakfast room with access to a utility & cloak room
- Located in an elevated position within a 0.55 acre plot

Lyndhurst, one of Pershore's most distinguished properties, is on the open market for the first time since its construction in the 1930s. Fully renovated 21 years ago, it still preserves many of its original Art Deco features from its era of construction.

Council Tax band: TBD

Tenure: Freehold

EPC Energy Efficiency Rating:

EPC Environmental Impact Rating:



Lyndhurst, one of Pershore's most distinguished properties, is on the open market for the first time since its construction in the 1930s. Fully renovated 21 years ago, it still preserves many of its original Art Deco features from its era of construction.

Occupying a prominent elevated position in the centre of Pershore, this stunning four-bedroom property seamlessly blends 1930s character with modern comfort. Set within a 0.55-acre plot, it boasts beautifully landscaped front and rear gardens, along with a double garage and ample parking.

Inside, the home retains many original 1930s Art Deco features, including a curved oak staircase with decorative newel posts and handrail. The sitting and dining rooms each feature a striking original 1930s fireplace, bay window, and built-in window seating, creating elegant yet cosy spaces. A third reception room offers versatility as a spacious family room, office, or studio.

The contemporary kitchen/breakfast room offers a stylish and functional space, with direct access to a utility and cloakroom. The main bedroom is a true retreat, featuring a vaulted ceiling, exposed wooden beams, and a modern en-suite shower room.

This is a rare opportunity to own a distinguished period home in one of Pershore's most sought-after locations.







Station Road, Pershore, WR10

Approximate Area = 1984 sq ft / 184.3 sq m
 Garage = 376 sq ft / 34.9 sq m
 Total = 2360 sq ft / 219.2 sq m

For identification only - Not to scale

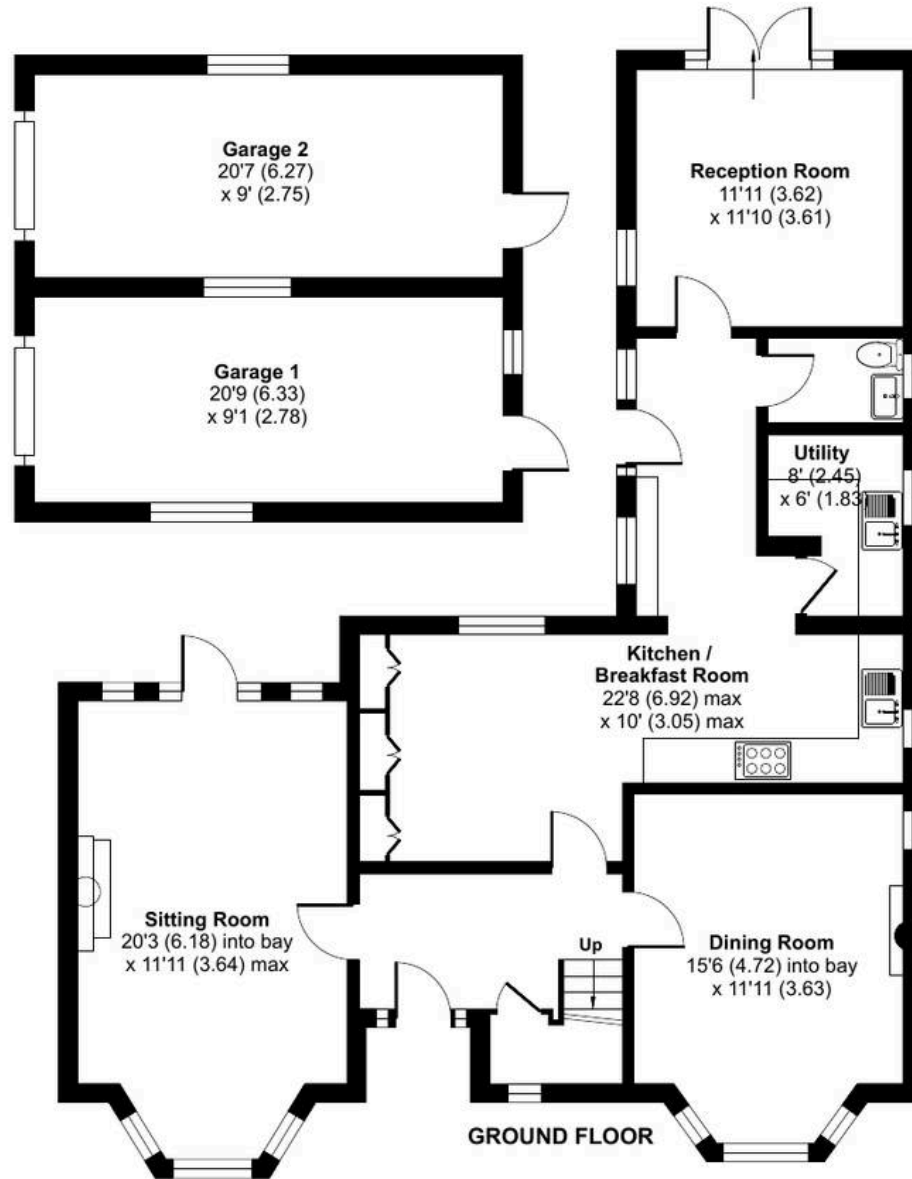

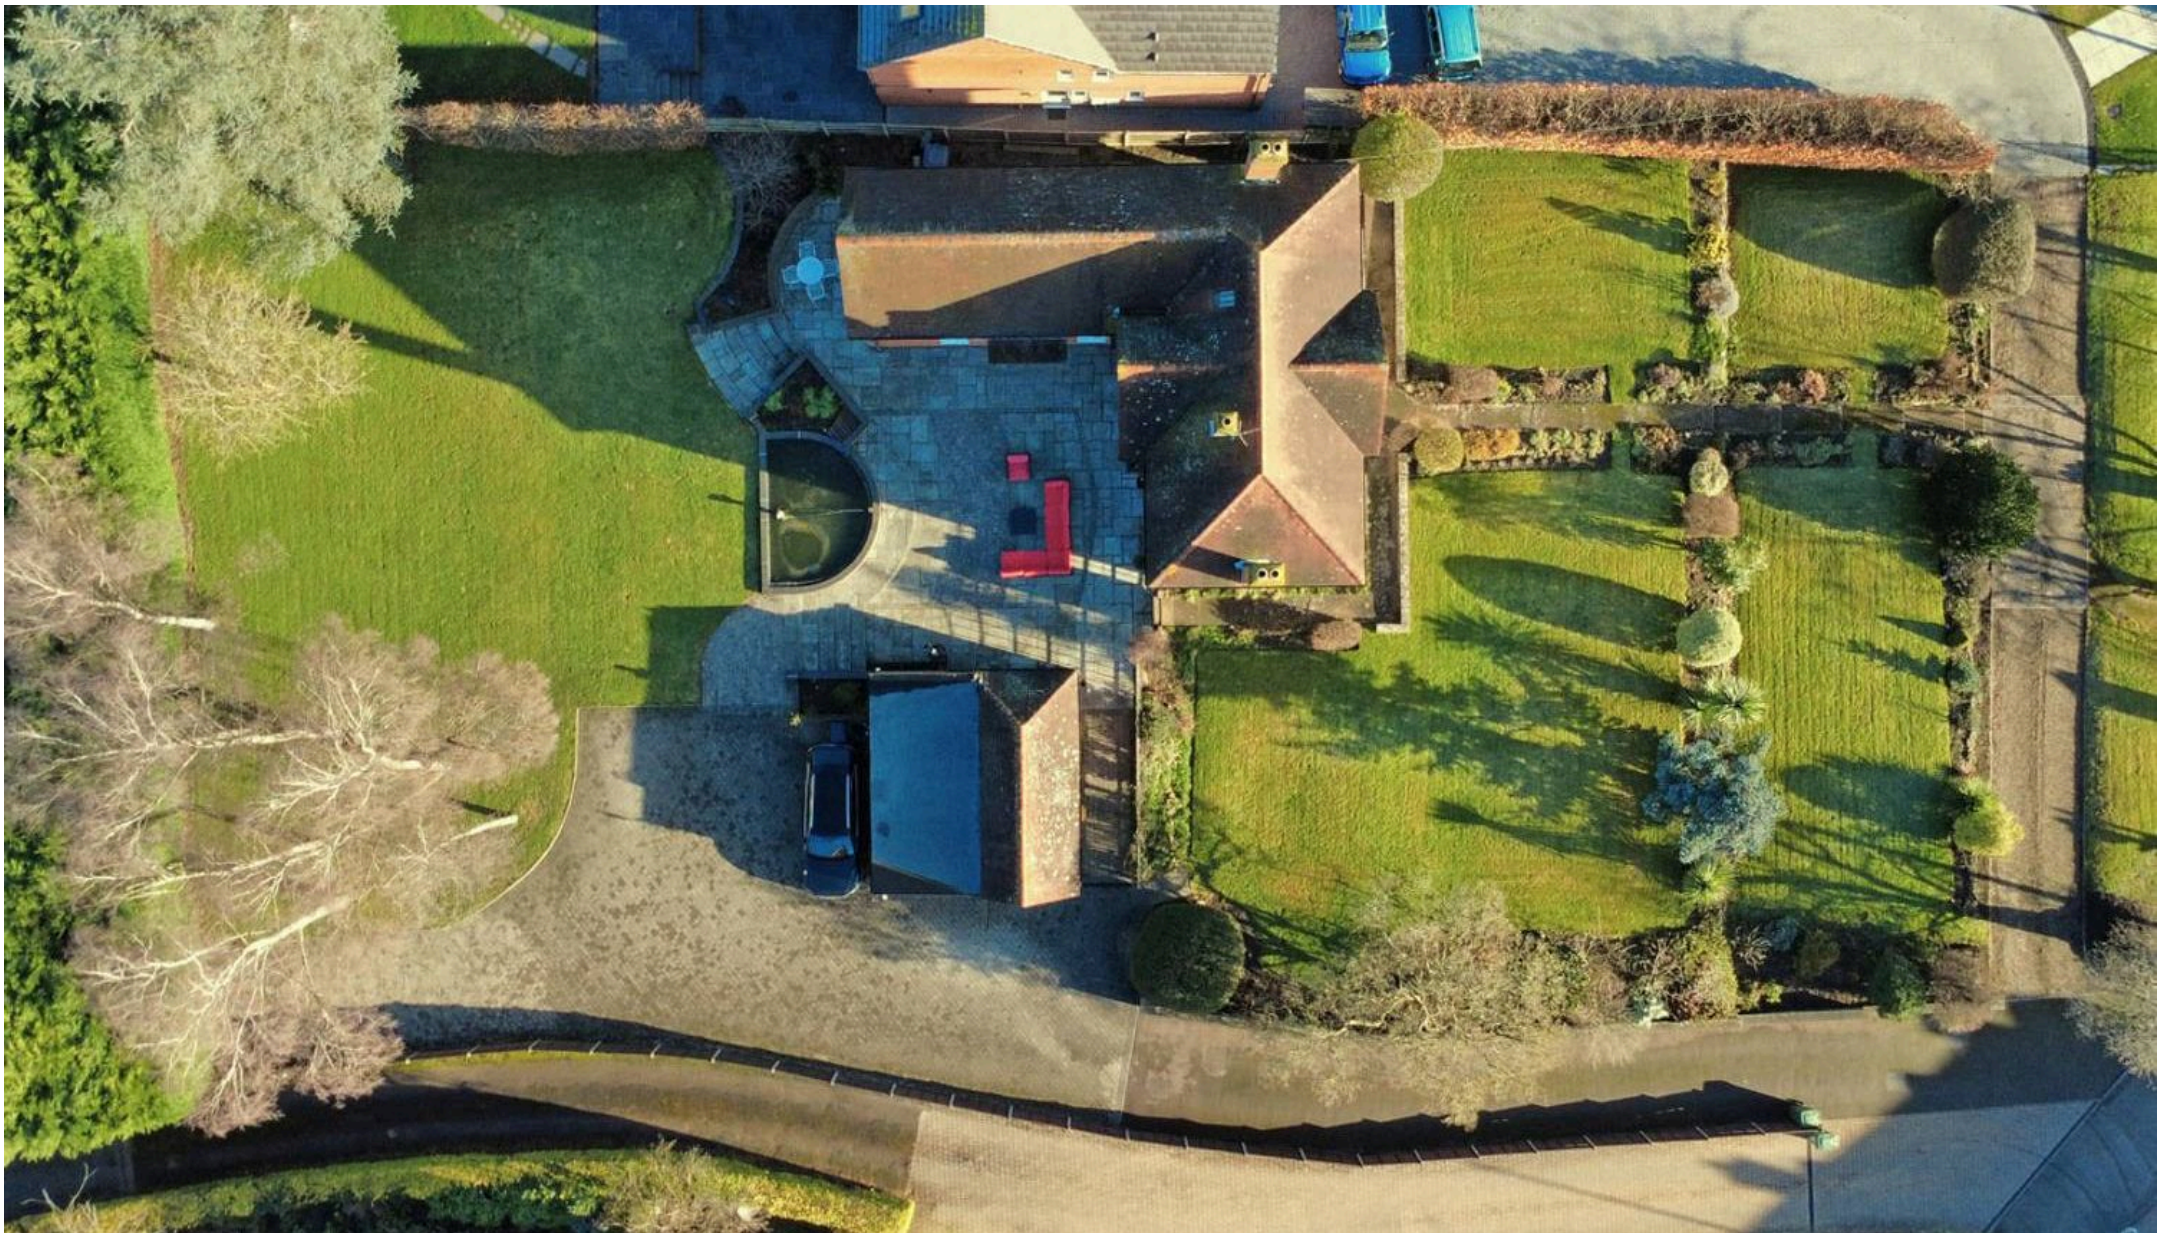

Jones & Associates

14 Bridge Street, Pershore - WR10 1AT

01386 291010 • info@jjaa.co.uk • www.jjaa.co.uk/

 JONES &
ASSOCIATES
BESPOKE ESTATE AGENCY

