



Worthing Road, Rustington, BN16 3PR

Freehold

NO ONWARD CHAIN • Five Bedroom Detached Home • SOUTH-FACING GARDEN • Large Bi-Fold Doors • Driveway Parking for 6 Cars • Cosy Log Burner in the Family Room • Garden Workshop • Solar Panels • Close to Shops and Local Amenities •
Approx. 2341 sq. ft (217.5 sq. m)


Cooper Adams


This beautifully presented five-bedroom detached house offers spacious accommodation, ideal for modern family living. Situated in a convenient location close to local shops and amenities, this one of a kind home combines comfort and practicality throughout. The heart of the home is the generous open-plan kitchen, featuring ample worktop and storage space, along with integrated appliances and range cooker — ideal for both everyday family living and effortless entertaining. Large bi-fold doors from the adjacent family room seamlessly connect the indoors to the beautiful south-facing garden, creating a wonderful sense of light and space. The family room also features a cosy log burner, adding warmth and character. Also on this level is a separate living room with a feature fireplace, dining room, a useful ground-floor cloakroom and additional built-in storage. Upstairs offers four double bedrooms plus a single bedroom, a family bathroom, and an en-suite to the main bedroom - ideal for families or guests. The landscaped garden boasts a lawn, mature plants, two ponds with a waterfall, and a patio for alfresco dining. A workshop and greenhouse provide space for hobbies, storage, or home-grown veg.



The property also benefits from solar panels and storage batteries in the main roof, a large driveway with EV charging point, an integral garage, and everything Rustington has to offer just a short distance away - this is a fantastic opportunity to secure a superb home in a charming seaside village.

Rustington, a charming West Sussex seaside village, offers a friendly community, great shops and dining, nearby sailing and golf, and a peaceful pebble beach ideal for relaxing walks.

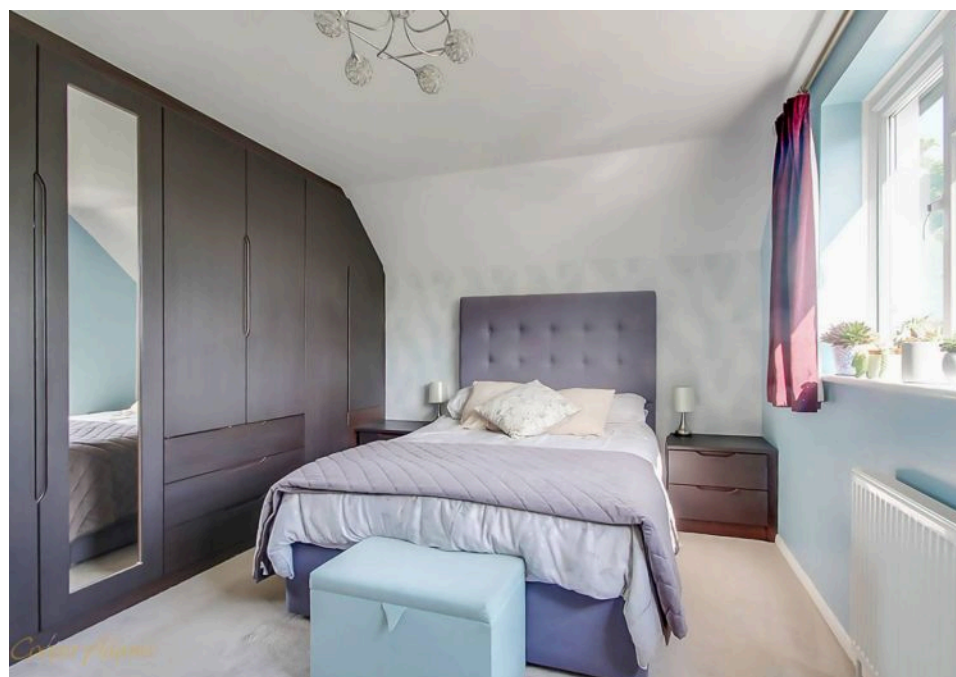

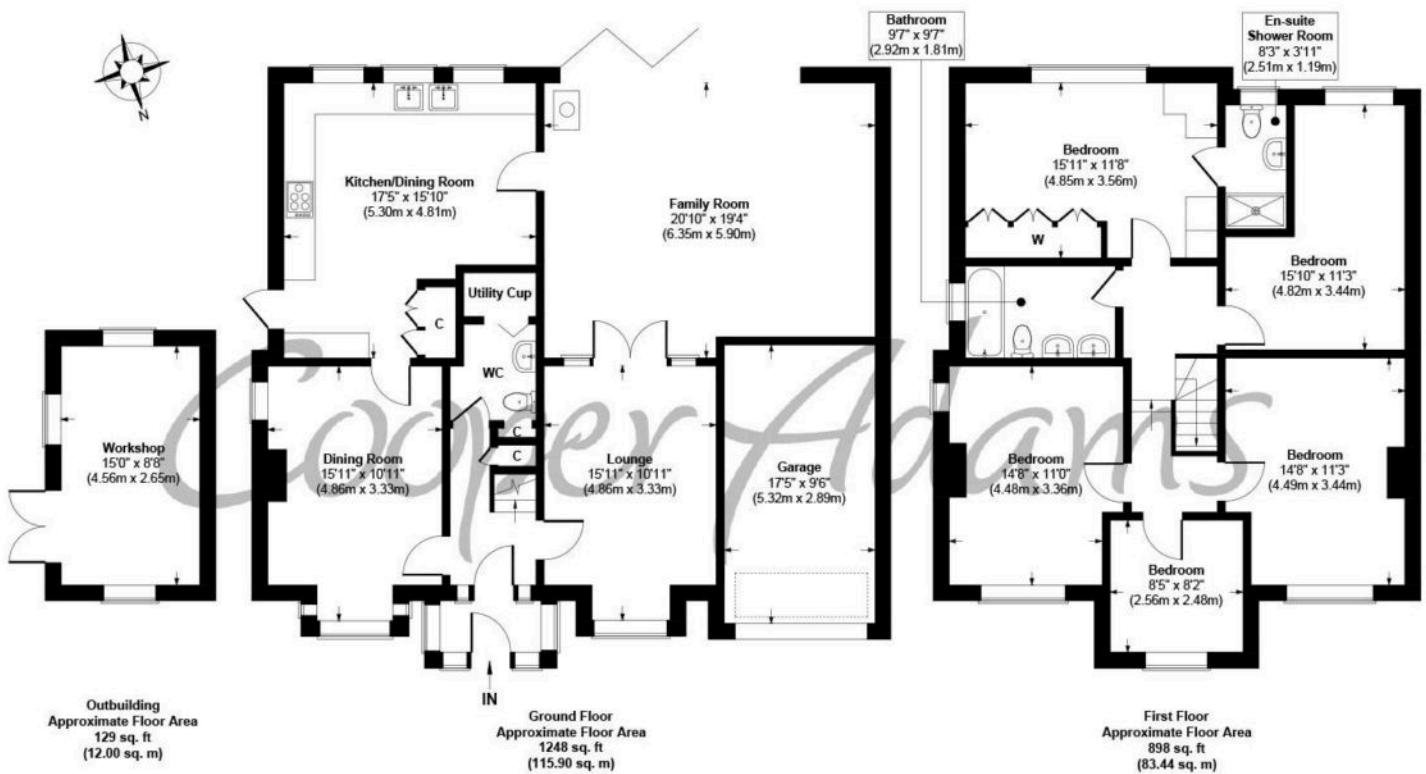

Worthing Road, Rustington
Approx. Gross Internal Floor Area 2275 sq. ft / 211.34 sq. m

Illustration for identification purposes only, measurements are approximate, not to scale

Copyright © Cooper Adams

Council Tax band: E, EPC Energy Efficiency Rating: B

Material Information includes important facts that may affect a buyer's decision to view or buy, such as tenure, restrictions, utilities, construction, and other key details. Full information for this property is available at www.cooper-adams.com. We may offer buyer services and receive referral benefits - details on request. All content is copyright Cooper Adams. Details and floor plans are for guidance only and don't form part of any contract. Measurements are maximums including bays and alcoves. Floor plan sizes are approximate. Images, maps and plans are not to scale. Appliances/services not tested. Cooper Adams Estates Ltd, Bishopstone. Reg No: 07127482. VAT No: 982847172.

Lettings | Sales | Free valuations | Land & New Homes | Mortgages

FULL DETAILS OF THE MATERIAL INFORMATION ARE ON OUR WEBSITE - VIEWING STRICTLY BY APPOINTMENT WITH COOPER ADAMS

FOR MORE PHOTOS AND TO BOOK A VIEWING VISIT OUR WEBSITE - Tel: 01903 791 792 - www.cooper-adams.com