


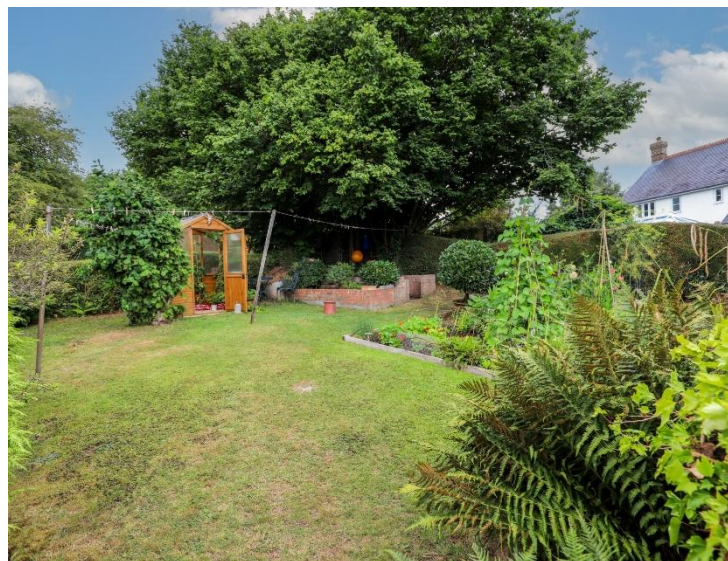

13 Fields Close, Winterborne Whitechurch, Dorset, DT11 0AQ





Nestled in a desirable residential area, this beautifully presented three-bedroom semi-detached home offers a perfect blend of character, comfort, and space—ideal for families, professionals, or anyone seeking a welcoming and well-appointed property.

A stone wall with an iron gate encloses the gravel front garden, where a neat pathway leads to an arched black front door framed by mature bushes and plants.

Inside, the home has a warm and inviting lounge, where a stone fireplace takes centre stage, with patio doors to the rear providing an outlook and access to the rear garden.

The adjacent dining room is equally welcoming, with wooden flooring, fireplace with a mirror above, built-in bookshelves, and a large window to front aspect providing an abundance of natural light.

The kitchen is a bright and stylish hub of the home, featuring white cabinetry, wooden counter tops, and a large window. The kitchen is as practical as it is attractive. Dark grey tiled flooring and decorative touches complete the look.

Upstairs, the main bedroom is spacious and filled with natural light, offering ample room for storage and relaxation.

The second bedroom is a versatile space, with two built in cupboards. The third bedroom is space, with outlook over the rear garden.


The main bathroom is both stylish and functional, with a white suite including a bathtub, toilet, and sink. White half-tiling, soft grey paint, and wood-effect flooring create a clean and calming atmosphere, enhanced by potted plants and colourful towels. A separate shower adds convenience.

Outside, the back garden is a true retreat. A gravel pathway winds through lush greenery, neatly trimmed bushes, and mature trees.


The property sits within a clearly defined plot, as shown in the aerial view photo, with a generous garden that includes a patio area and a small outbuilding — ideal for storage or hobbies. The layout offers a perfect balance of lawn, planting, and landscaped areas, providing both privacy and practicality in a peaceful residential setting.

13 Fields Close

Approximate Gross Internal Area
1202 sq ft - 112 sq m

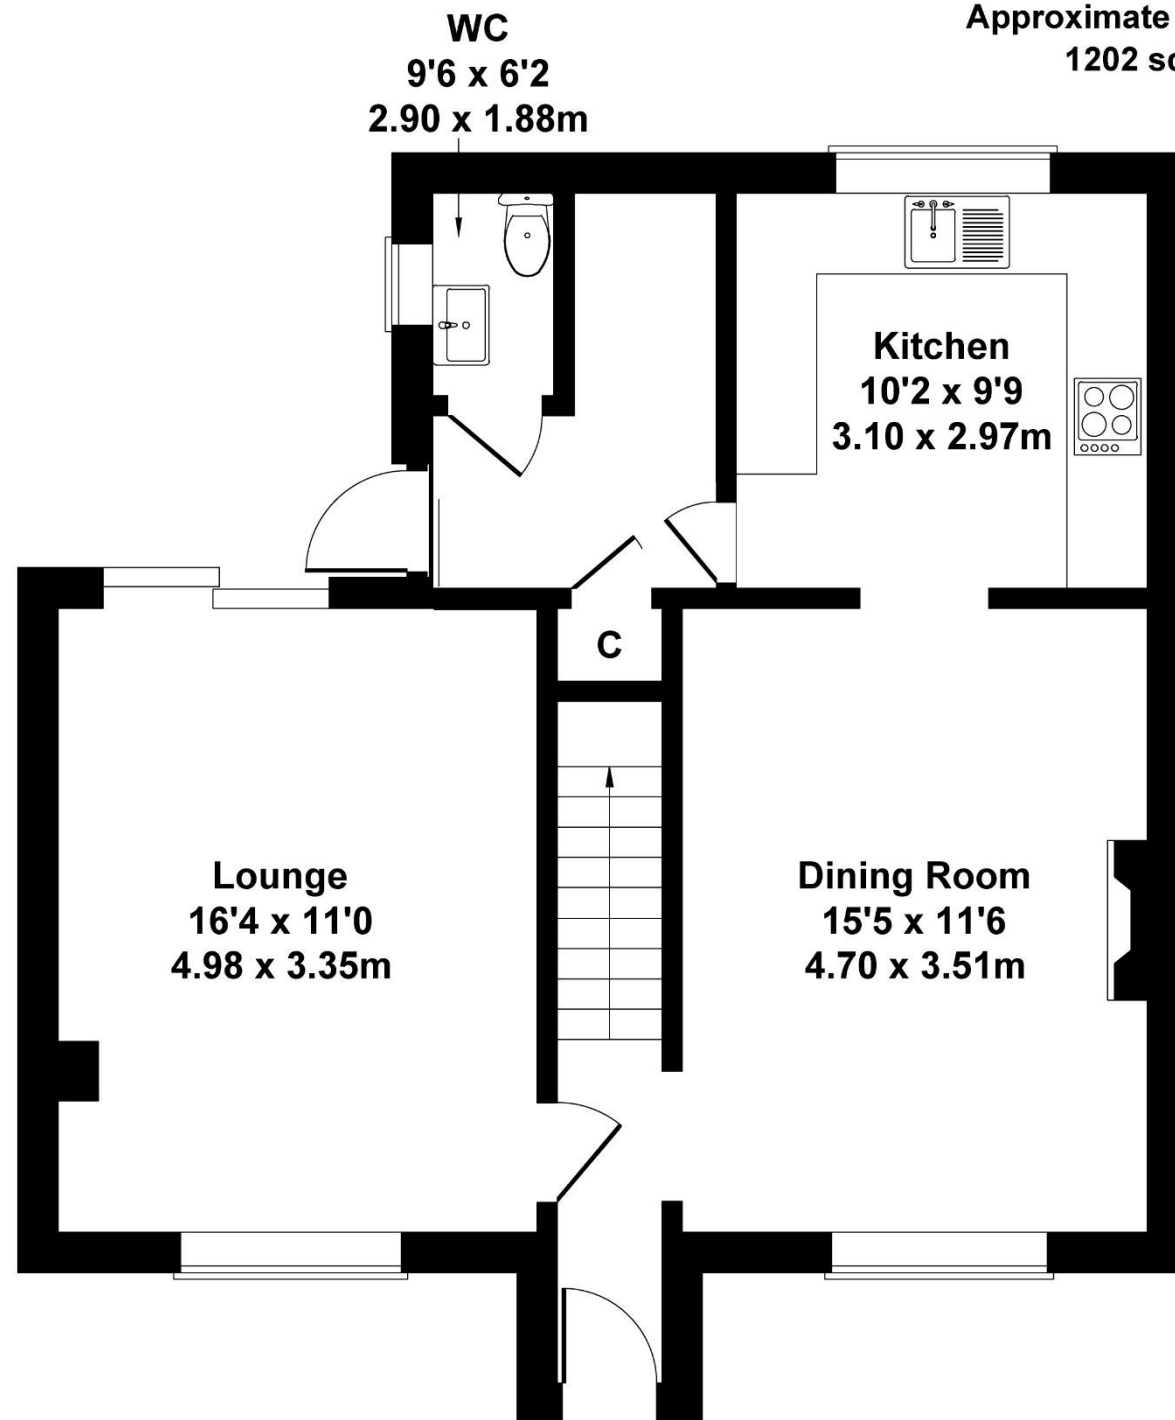

GROUND FLOOR

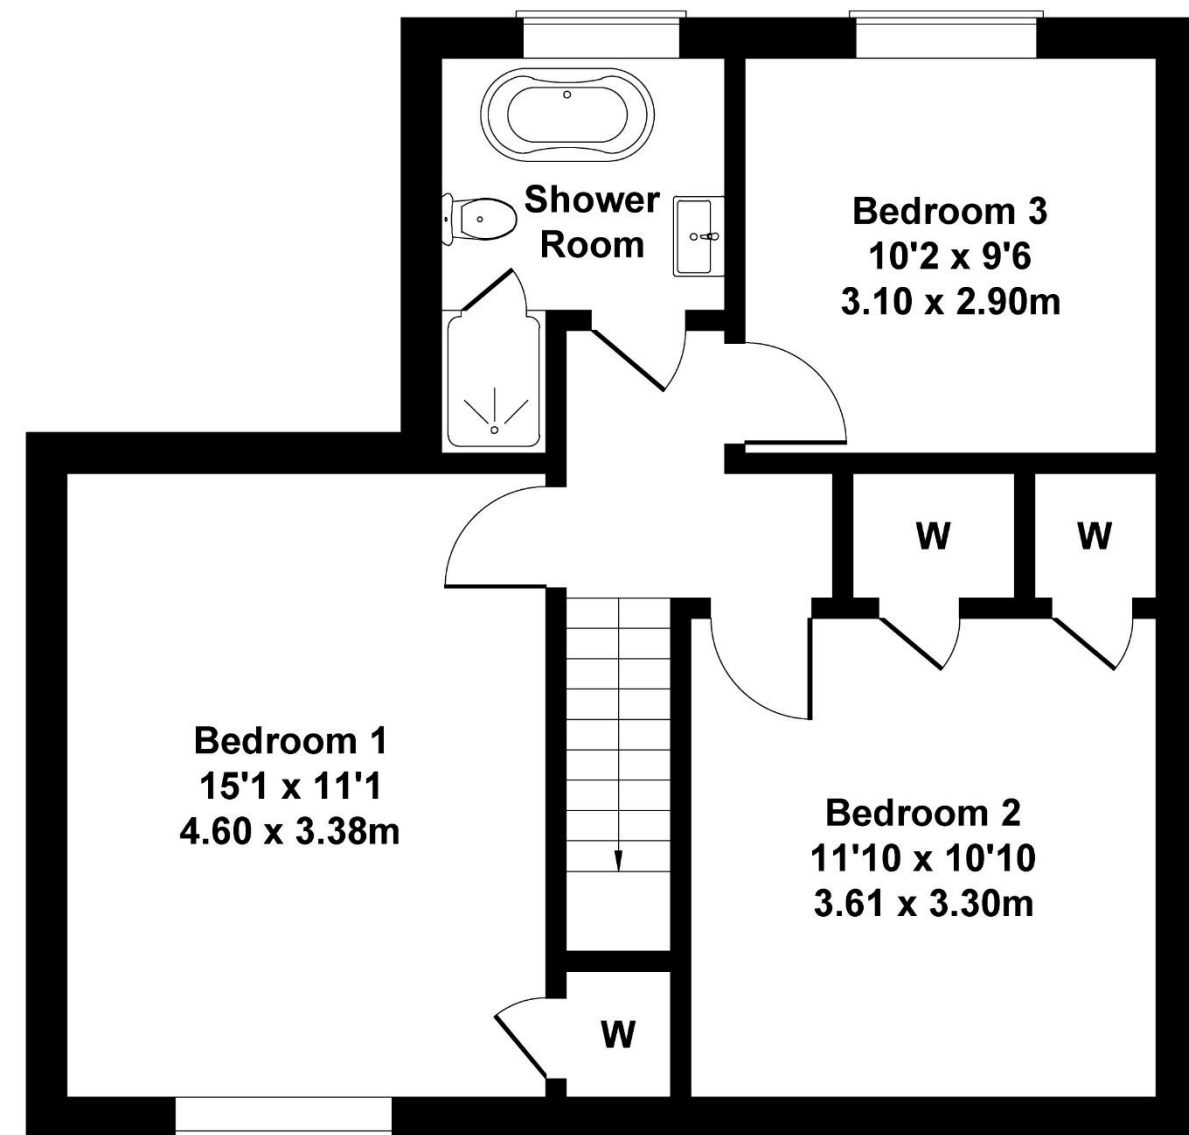

FIRST FLOOR

Not to Scale. Produced by The Plan Portal 2025
For Illustrative Purposes Only.

Please note Forum Sales & Lettings and their client give notice that:

1. They have no authority to make or give any representation or warranties in relations to the property. These particulars do not form part of any offer or contract and must not be relied upon as statements or representations of fact.

2. Any areas, common measurements or distances are approximate. The text, photographs and plans are for guidance only and are not necessarily comprehensive. It should not be assumed that the property has all necessary Planning, Building Regulations or other consents and Forum Sales and Lettings have not tested any services, equipment or facilities. Purchasers must satisfy themselves by inspection or otherwise.

EPC Rating - C

Viewing Arrangements - Strictly by appointment with Forum Sales & Lettings

15 Salisbury Street, Blandford Forum, Dorset, DT11 7AU

Tel: 01258 459600