



3 The Maltings, Blandford St Mary, Dorset, DT11 9HJ





A delightful modern 3 bedroom terrace house with carport parking and en-suite to master bedroom. Positioned in a small and peaceful development conveniently located a short walk to town centre amenities

The property opens into a welcoming and spacious hallway with useful cloakroom, The generously sized living/dining room enjoys a front-aspect window that floods the room with natural light, complemented by stylish wood-effect flooring. French doors leading to the rear garden.

The well-appointed kitchen features an array of wood-fronted wall and base units, providing ample storage. a rear-aspect window enhance functionality and brightness, while a pantry cupboard offers additional convenience. There is space for a fridge and freezer and plumbing for a washing machine.

Upstairs, the property boasts three bedrooms. The master bedroom is particularly spacious with a rear-aspect view over the garden. Its en-suite includes a low-level WC, separate shower, and wash hand basin. The second bedroom offers generous space and benefits from double built-in wardrobes and a front-aspect window. The third bedroom is ideal as a home office or additional bedroom.

The bathroom offers a bath WC and wall-mounted wash hand basin, and low-level WC. A glazed window ensures natural light while maintaining privacy.


Outside, the rear garden is predominantly laid to lawn with a patio area and mature shrub borders. timber shed. A side gate offers convenient access to the carport, which accommodates parking for one vehicle.



£325,000 Freehold

3 The Maltings

Approximate Gross Internal Area
894 sq ft - 83 sq m

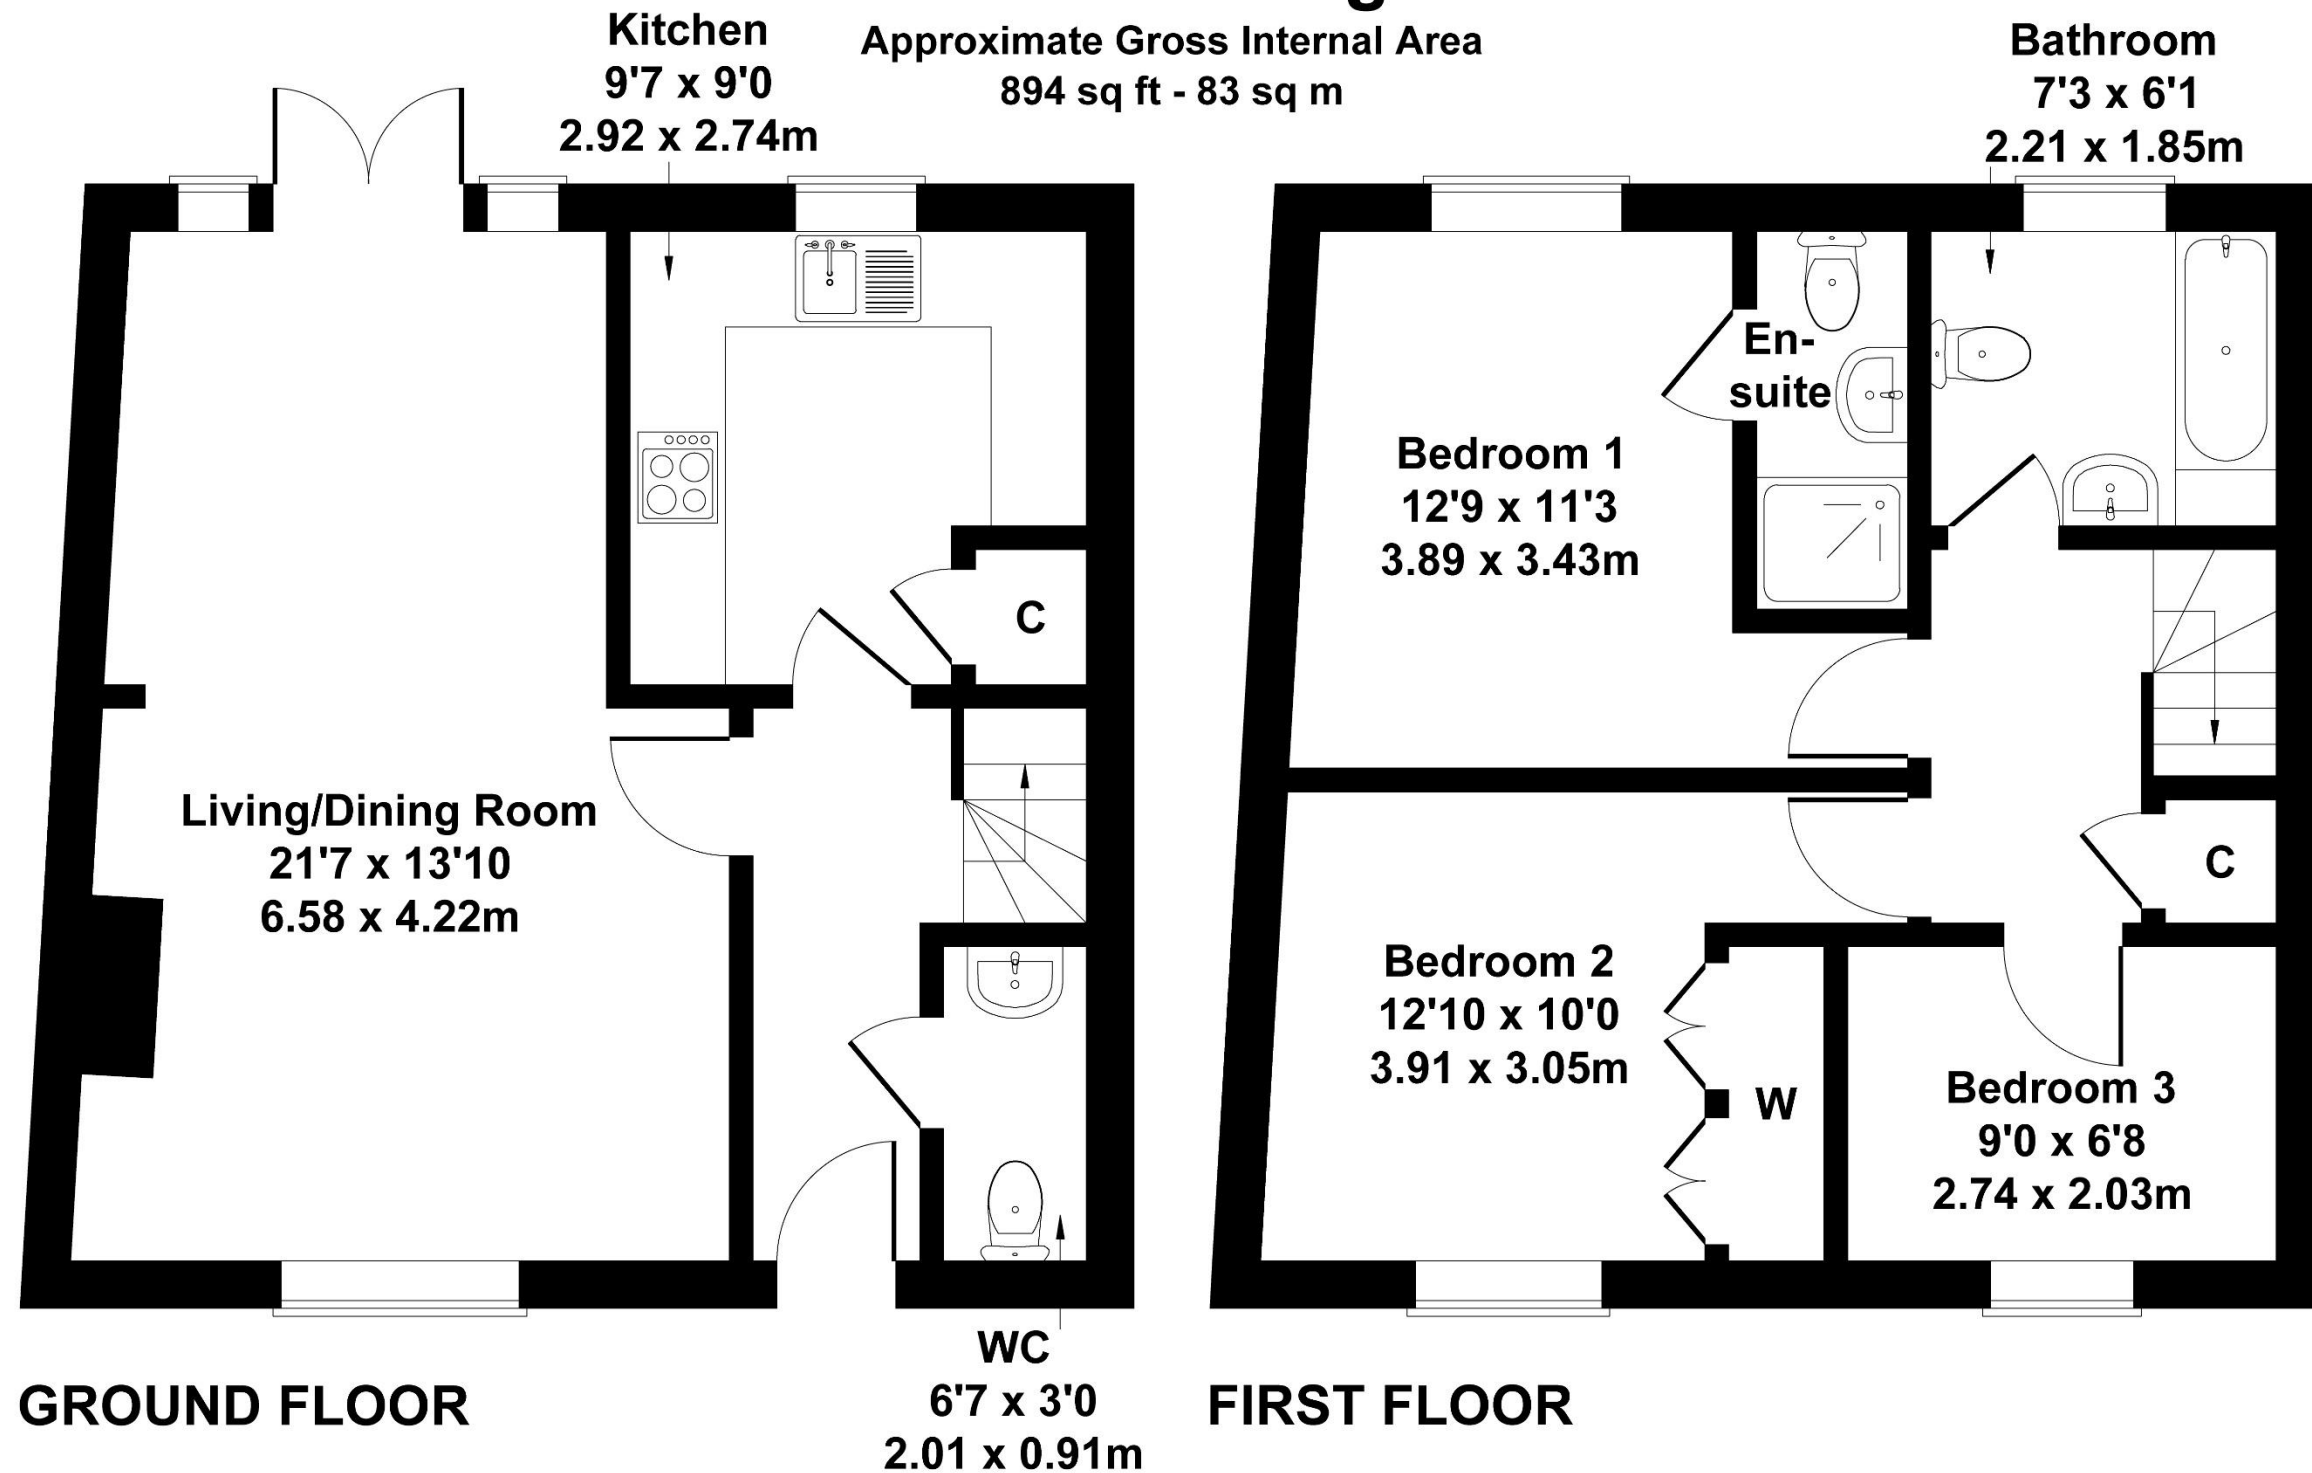

Not to Scale. Produced by The Plan Portal 2026
For Illustrative Purposes Only.

Please note Forum Sales & Lettings and their client give notice that:

1. They have no authority to make or give any representation or warranties in relations to the property. These particulars do not form part of any offer or contract and must not be relied upon as statements or representations of fact.

2. Any areas, common measurements or distances are approximate. The text, photographs and plans are for guidance only and are not necessarily comprehensive. It should not be assumed that the property has all necessary Planning, Building Regulations or other consents and Forum Sales and Lettings have not tested any services, equipment or facilities. Purchasers must satisfy themselves by inspection or otherwise.

EPC Rating - C

Viewing Arrangements - Strictly by appointment with Forum Sales & Lettings

15 Salisbury Street, Blandford Forum, Dorset, DT11 7AU

Tel: 01258 459600