



1:100 0 1 2 4 6 8 10m

DRAFT

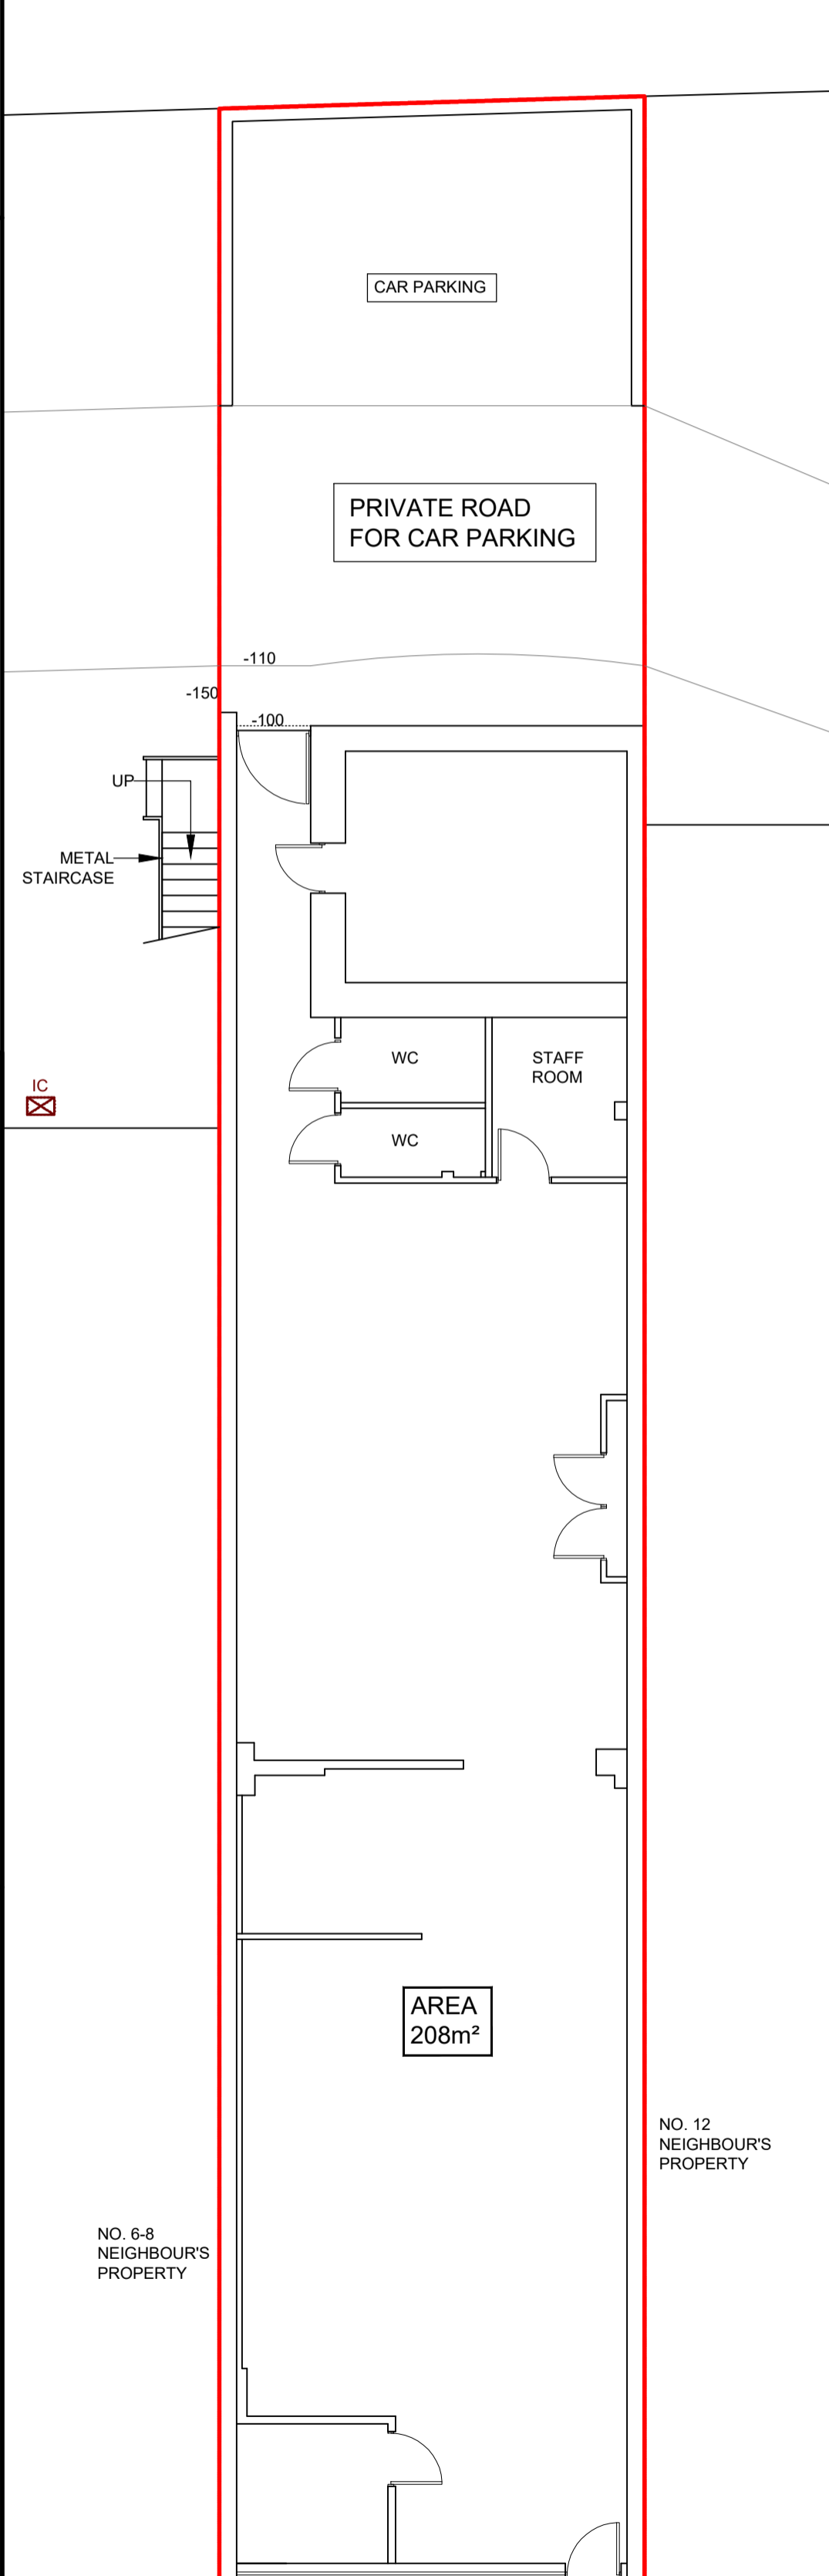

G F EXISTING

SCALE 1:100

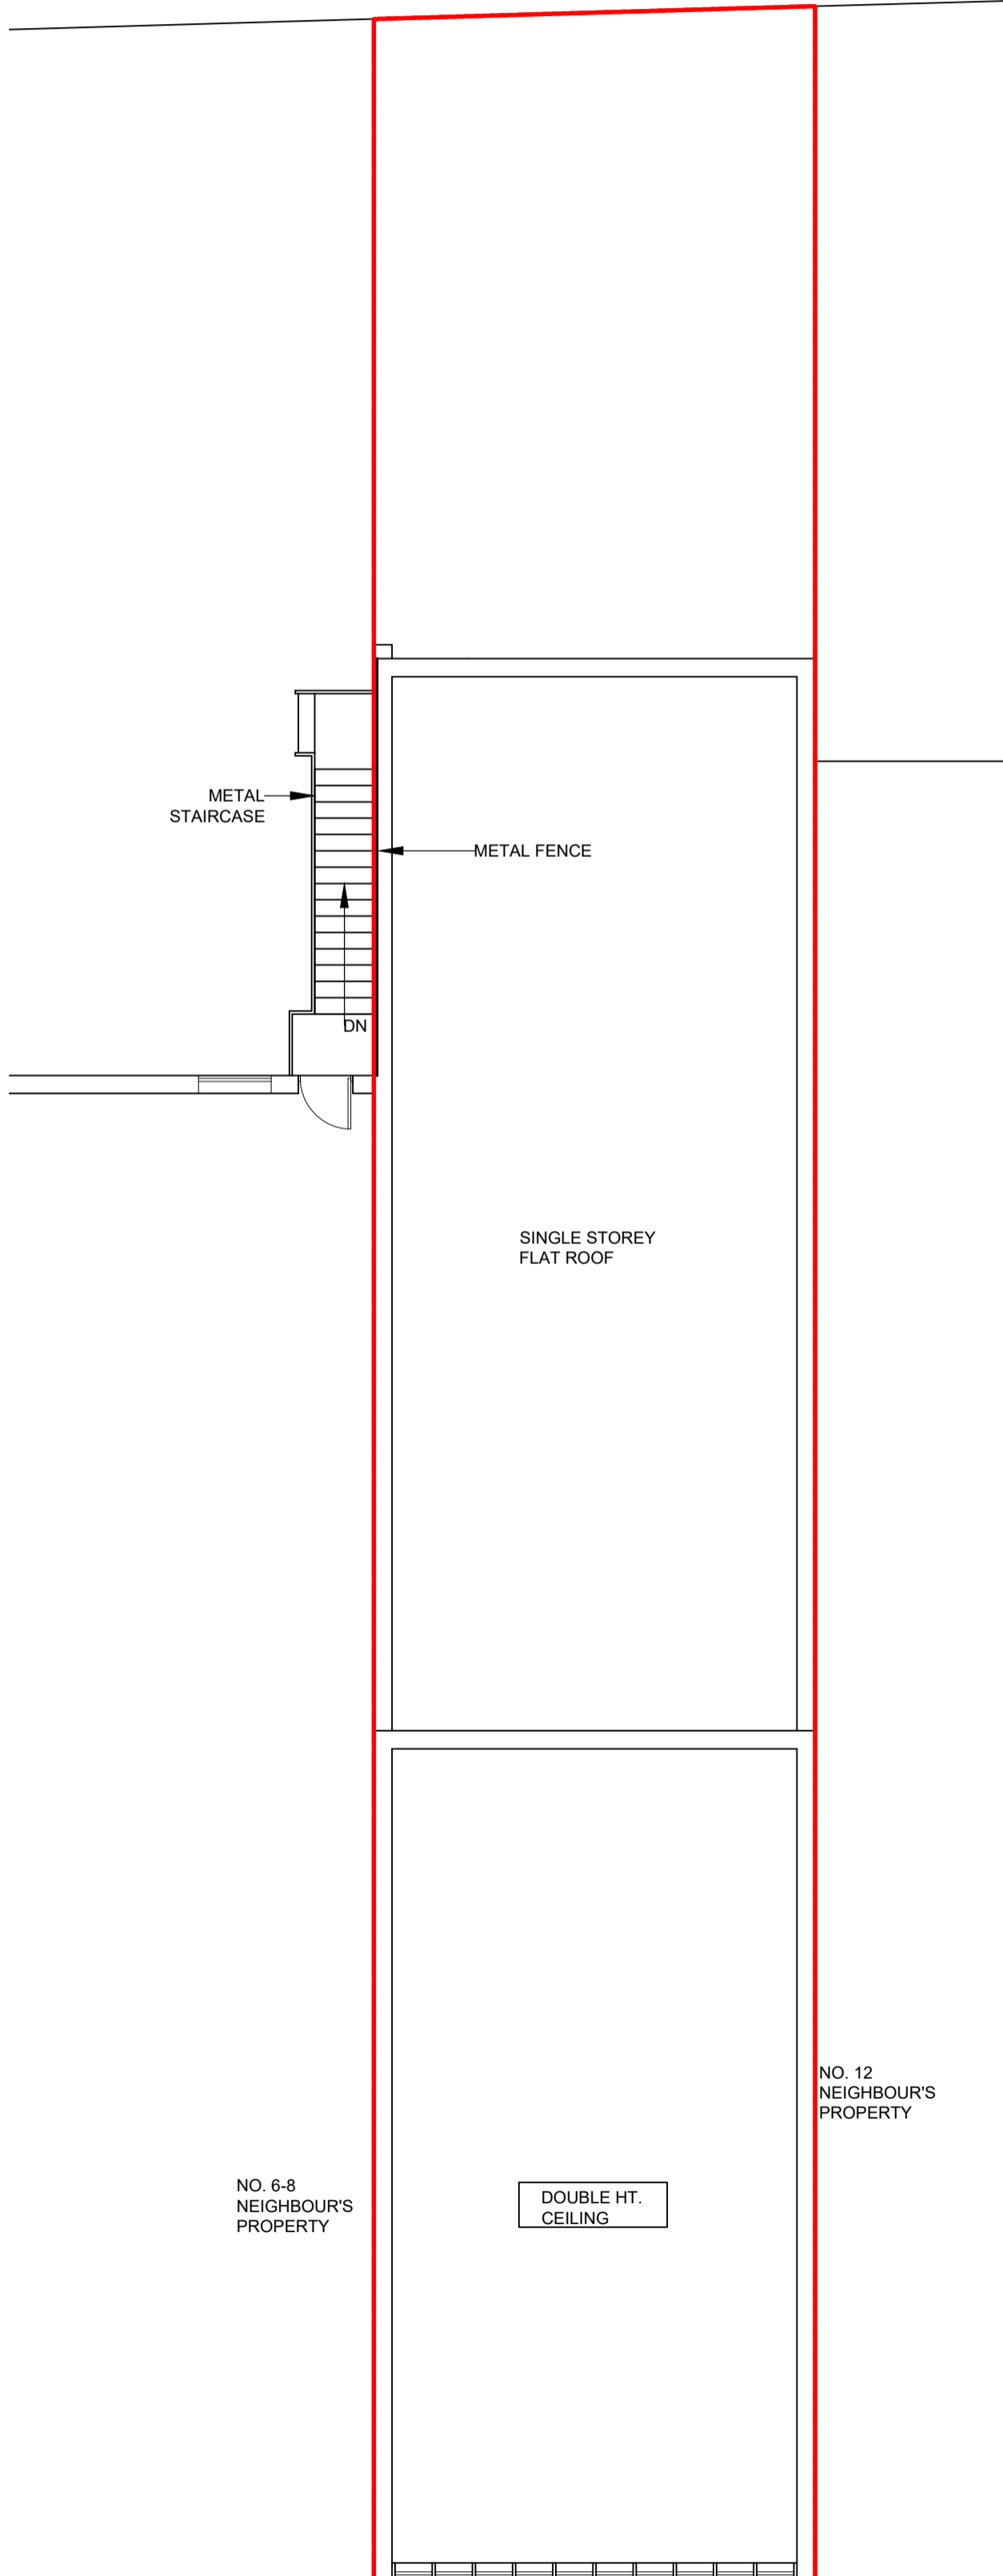

F F EXISTING

SCALE 1:100

PLEASE NOTE

DRAWING NO:
2021/09/263

© Copyright.