
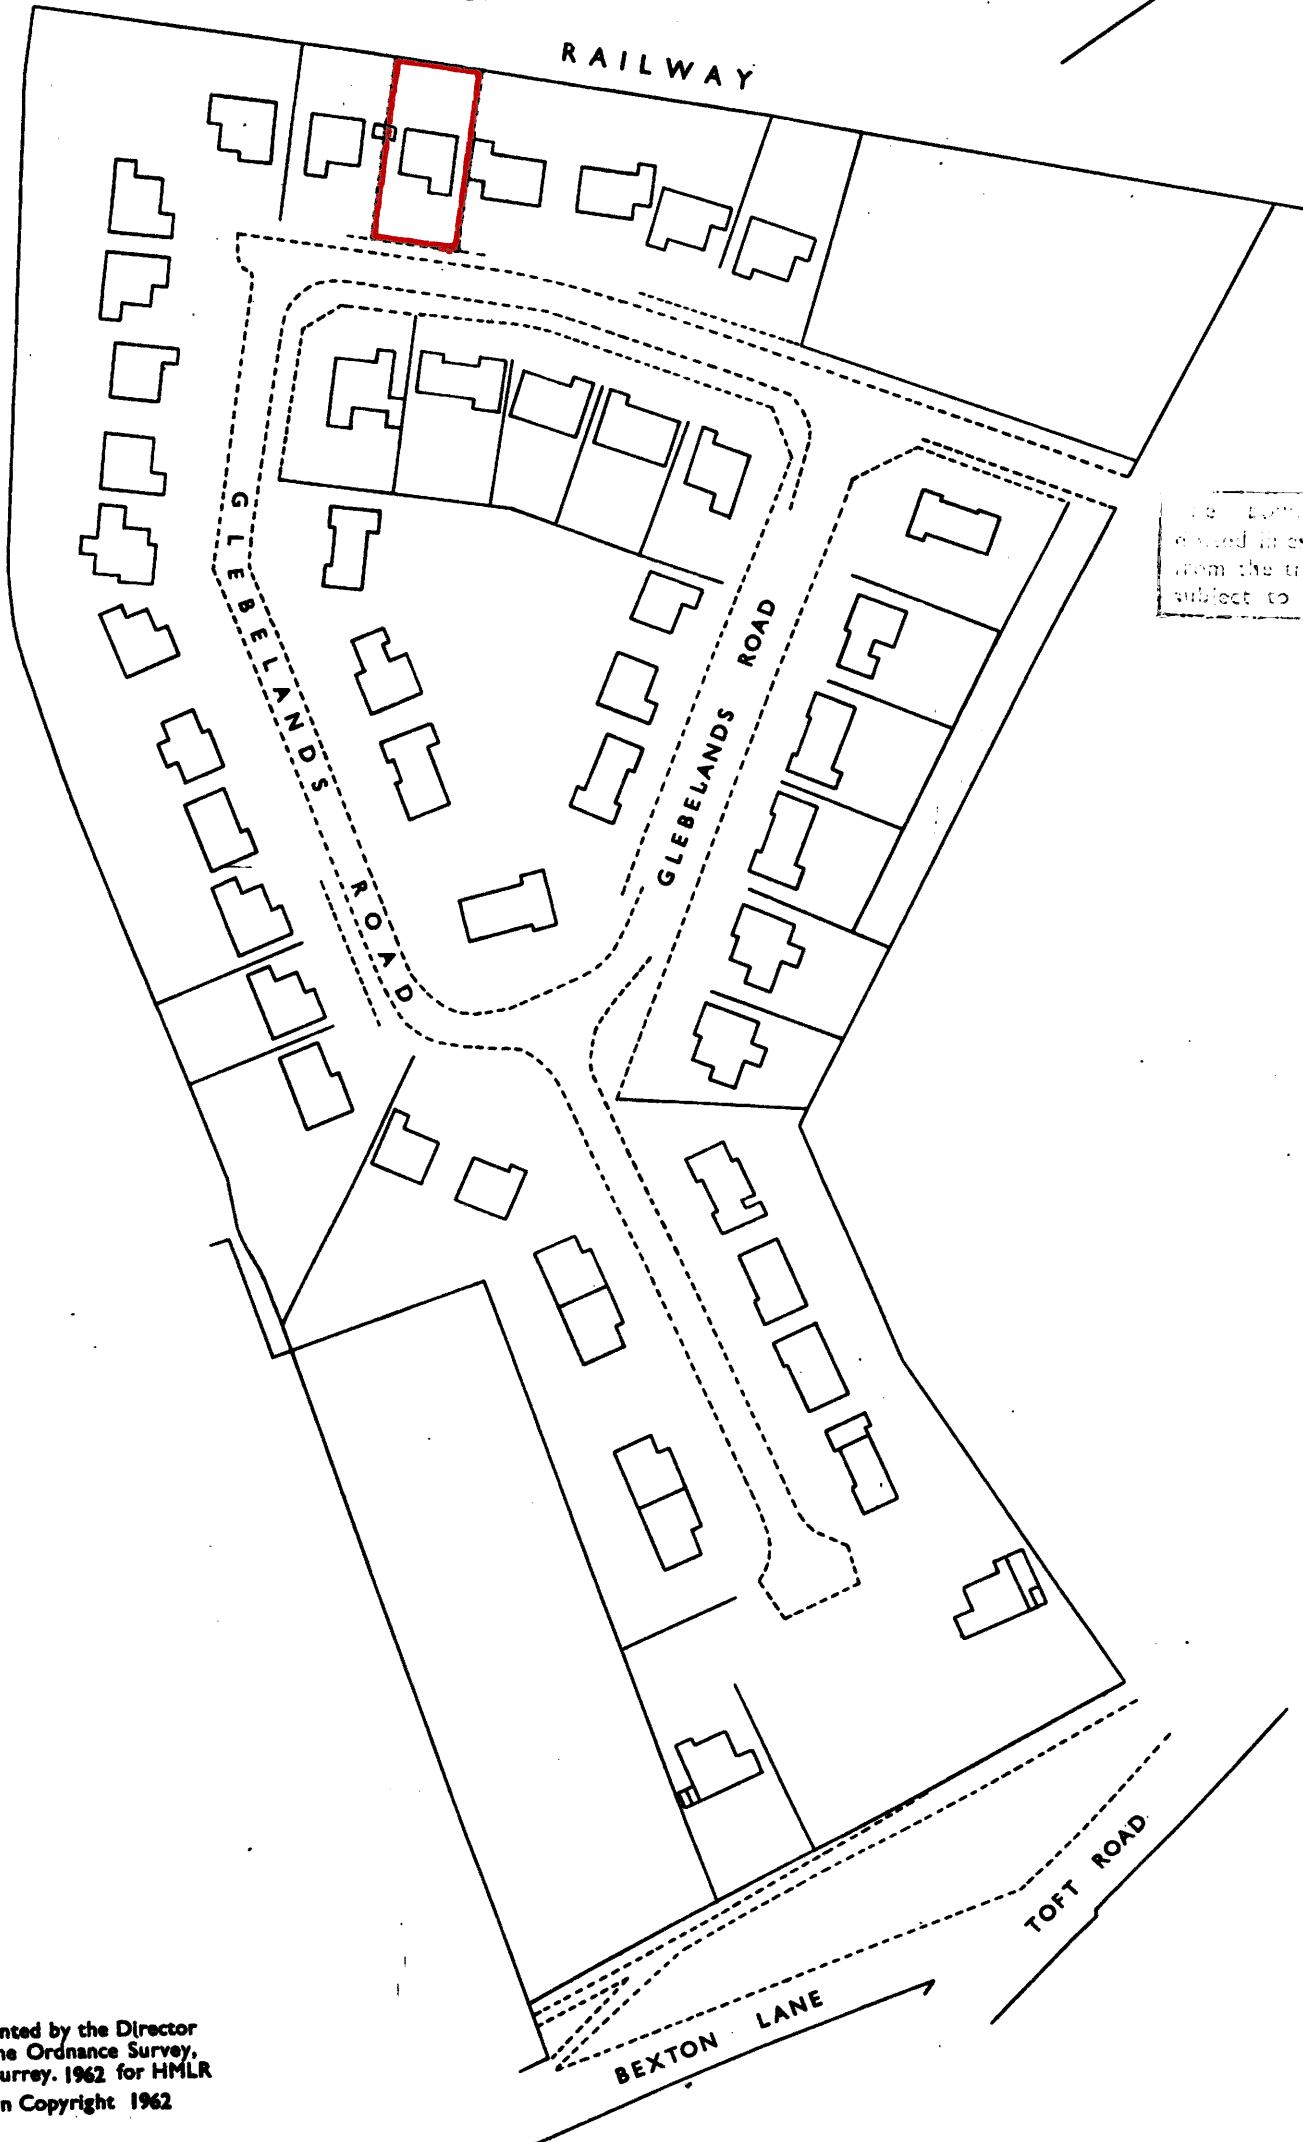


H. M. LAND REGISTRY

CHESHIRE SHEET XXVII 13 SECTION A

Scale 1/1250 Enlarged from 1/2500

COUNTY OF CHESHIRE
MACCLESFIELD DISTRICT
KNUTSFORD PARISH

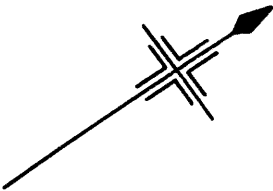

The boundaries shown by
dashed lines have been plotted
from the transfer plan and are
subject to revision on survey

Made and printed by the Director
General of the Ordnance Survey,
Chessington, Surrey. 1962 for HMLR
© Crown Copyright 1962



Filed Plan of Title No. CH 3301

This is a print of the view of the title plan obtained from HM Land Registry showing the state of the title plan on 16 September 2025 at 14:16:27. This title plan shows the general position, not the exact line, of the boundaries. It may be subject to distortions in scale. Measurements scaled from this plan may not match measurements between the same points on the ground.

This title is dealt with by HM Land Registry, Birkenhead Office.

© Crown Copyright. Produced by HM Land Registry. Reproduction in whole or in part is prohibited without the prior written permission of Ordnance Survey. Licence Number AC0000851063.